


Proposed Mezzanine Floor Plan
Scale 1:100

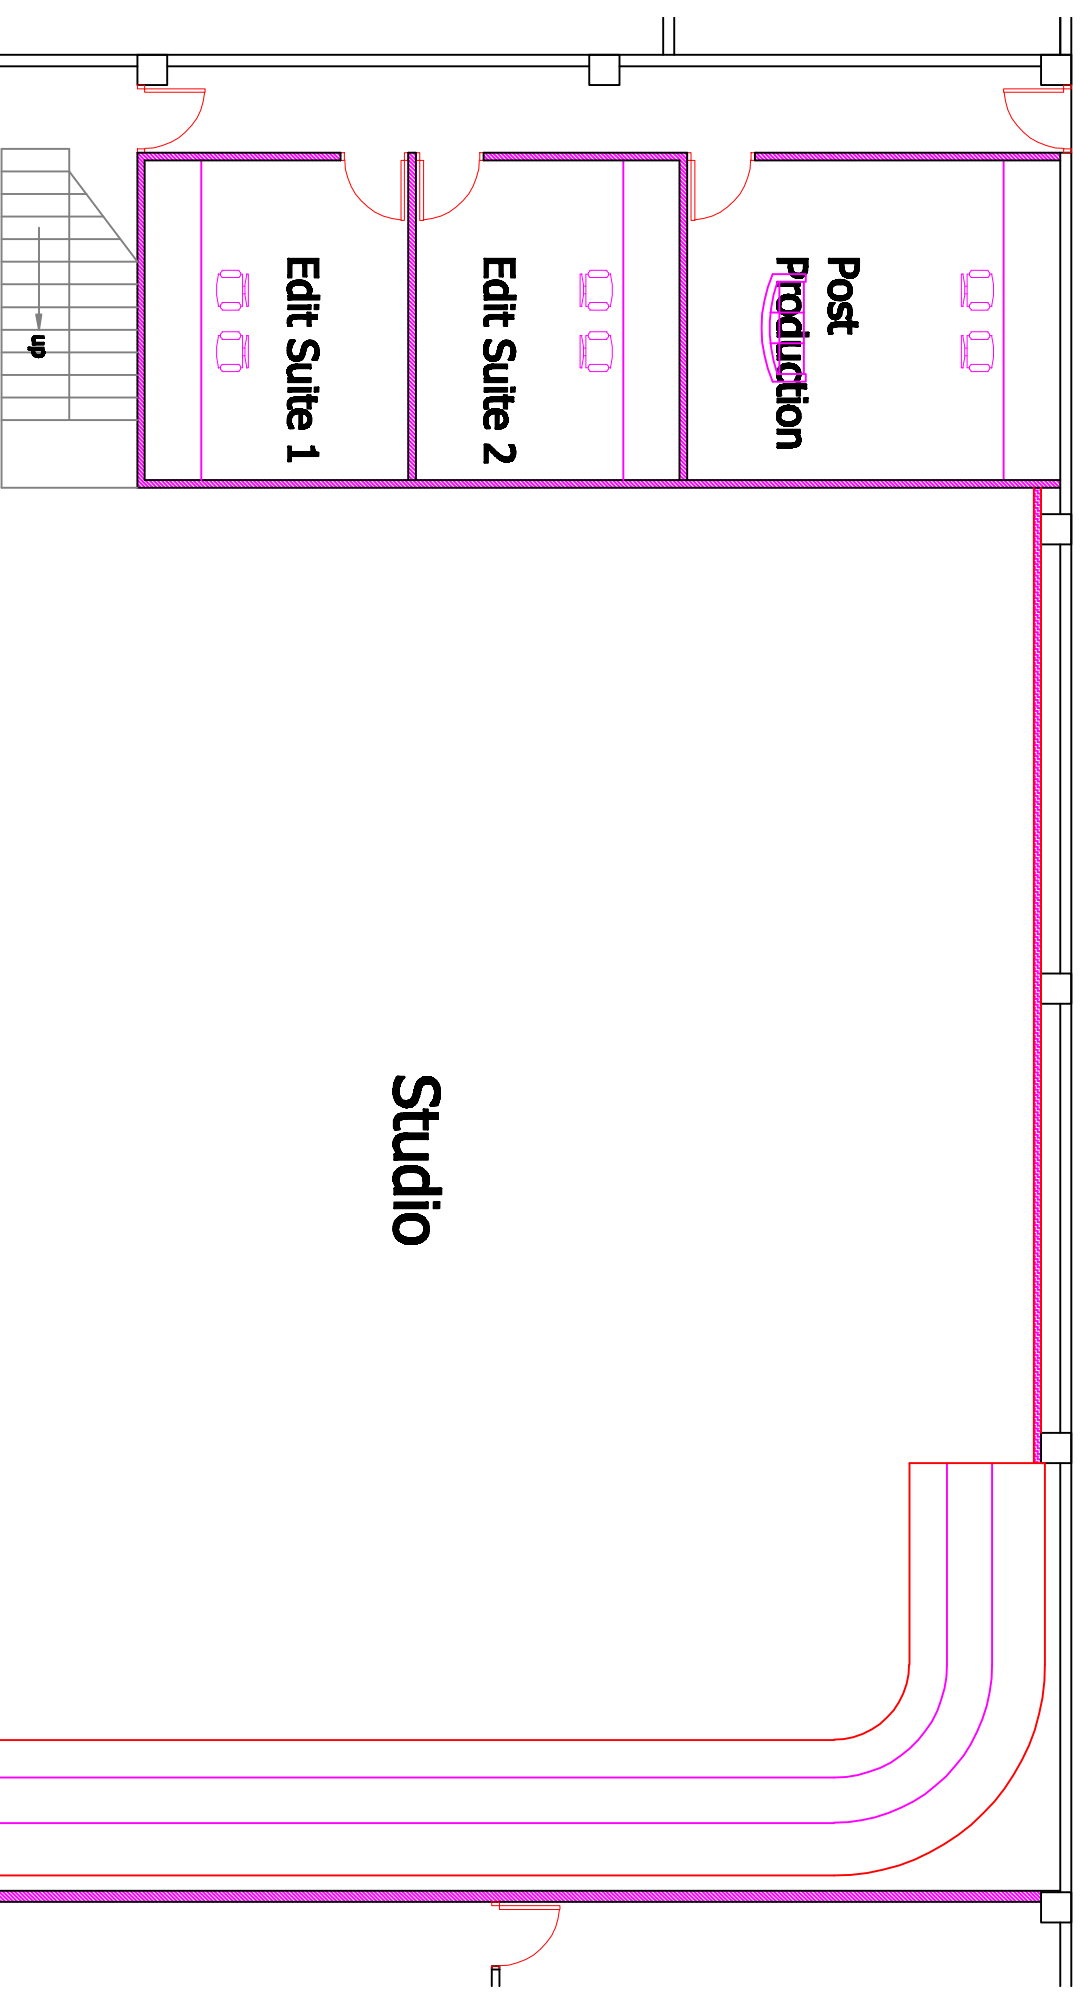

Proposed Ground Floor Plan
Scale 1:100

COLLEGE OF EDUCATION & HUMANITIES -
Proposed Film, Radio & TV Studios

Proposed Ground & Mezzanine Floor Plan

FNU

FUJI NATIONAL UNIVERSITY

COLLEGE OF ENGINEERING, SCIENCE & TECHNOLOGY

PRINCESS ROYAL, SAVANUKU, F.M. P. O. BOX 0722, SAVANUKU,
TEL: (879) 208 1644 FAX: (879) 202 0276, WWW/FNU.FUJI

SCALE	: 1:100
DRAWN	: PN
DATE	: Mar/10

SHEET No:
A03