


THE CONTRACTOR SHALL VERIFY ALL DIMENSIONS ON JOB PRIOR TO STARTING WORKS AND SHALL IMMEDIATELY NOTIFY THE ENGINEER/ ARCHITECT OF ANY DISCREPANCIES. **WARNING : THE LOCATION OF UNDERGROUND SERVICES ARE APPROXIMATE ONLY AND THEIR EXACT POSITION SHALL BE PROVEN ON JOB BY THE CONTRACTOR.**





FIJI NATIONAL UNIVERSITY
 PROPERTIES & FACILITIES DEPARTMENT
 PRINCESS ROAD, SAMABULA, FIJI. P. O. BOX 3722, SAMABULA.
 TEL: (679) 338 9214 FAX: (679) 338 1054, www.fnu.ac.fj

PROJECT:
**PROPOSED NEW CAFETERIA
 BURE -COLLEGE OF NURSING**

SHEET TITLE:
**PROPOSED FLOOR
 PLAN**

REV.	DESCRIPTION	BY	DATE

DESIGNED: -	DESIGN CHECK:
DRAFTED: NEM	DRAFTING CHECK:
SCALE: AS SHOWN	DRAWING No: REVISION
PROJECT No: -	-

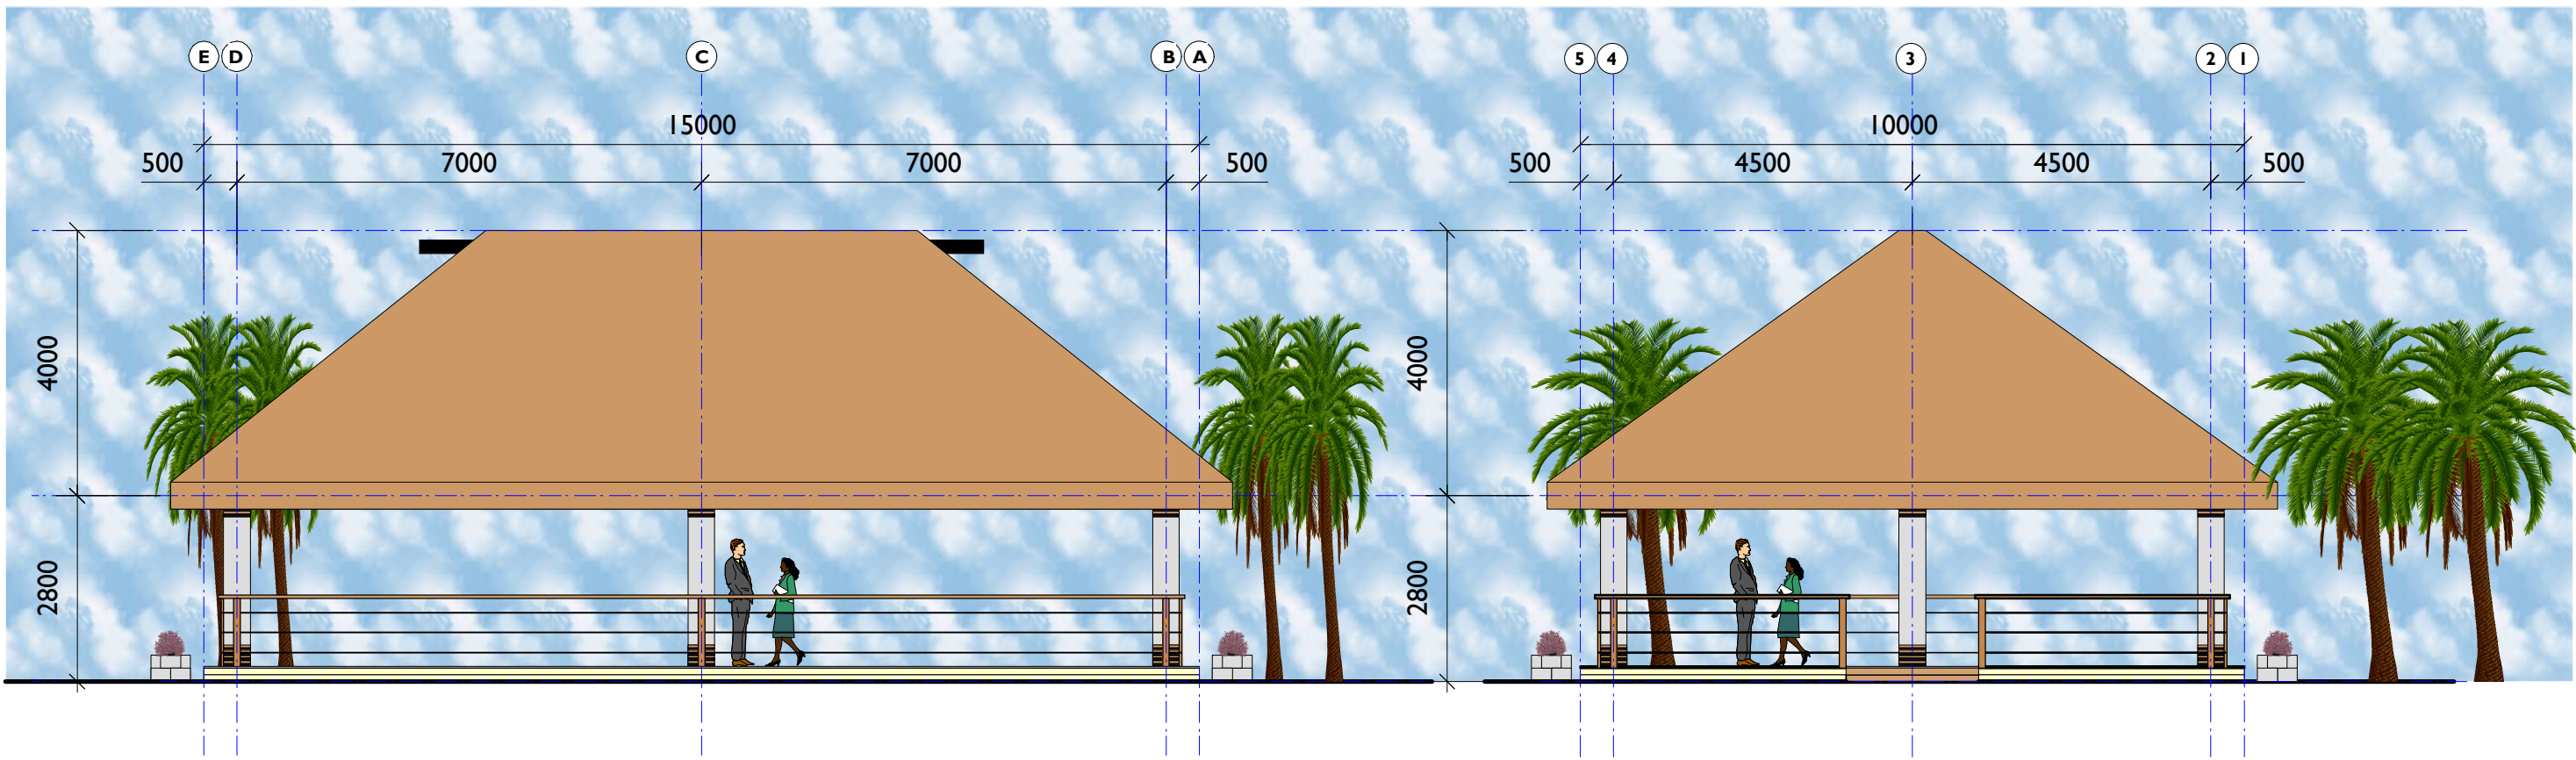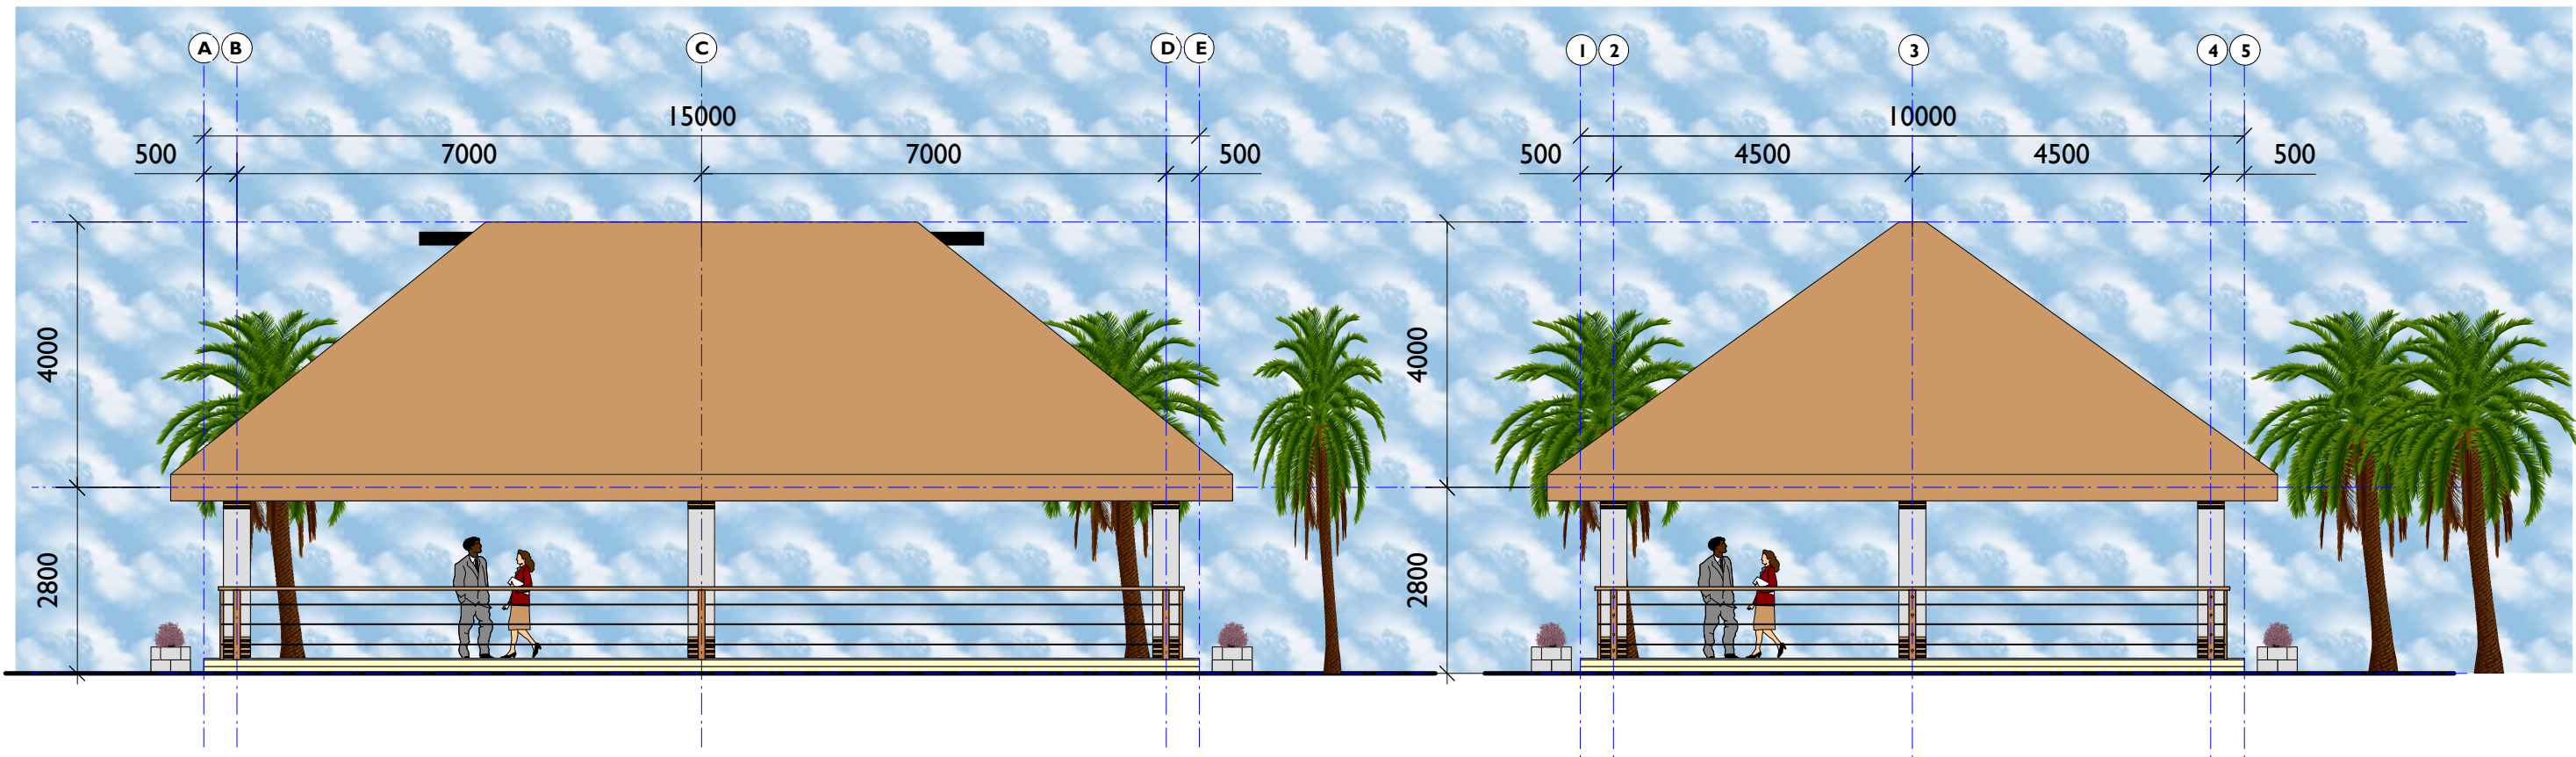

THE CONTRACTOR SHALL VERIFY ALL DIMENSIONS ON JOB PRIOR TO STARTING WORKS AND SHALL IMMEDIATELY NOTIFY THE ENGINEER/ ARCHITECT OF ANY DISCREPANCIES. WARNING : THE LOCATION OF UNDERGROUND SERVICES ARE APPROXIMATE ONLY AND THEIR EXACT POSITION SHALL BE PROVEN ON JOB BY THE CONTRACTOR.





FNU
FIJI NATIONAL UNIVERSITY
 PROPERTIES & FACILITIES DEPARTMENT
 PRINCESS ROAD, SAMABULA, FIJI. P. O. BOX 3722, SAMABULA.
 TEL: (679) 338 9214 FAX: (679) 338 1054, www.fnu.ac.fj

PROJECT:
**PROPOSED NEW CAFETERIA
 BURE -COLLEGE OF NURSING**

SHEET TITLE:
ELEVATIONS

REV.	DESCRIPTION	BY	DATE

DESIGNED: -	DESIGN CHECK:
DRAFTED: NEM	DRAFTING CHECK:
SCALE: AS SHOWN	DRAWING No:
PROJECT No:	REVISION: -

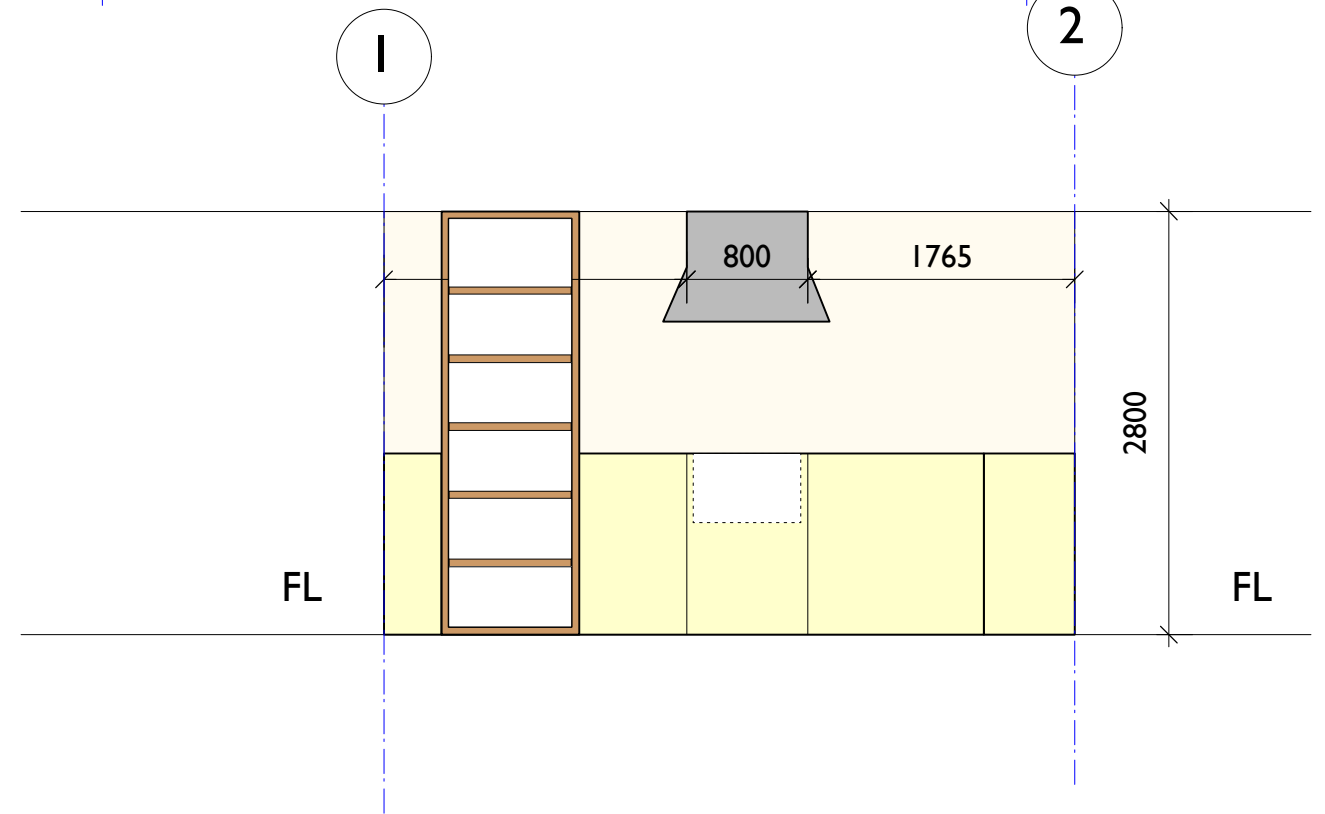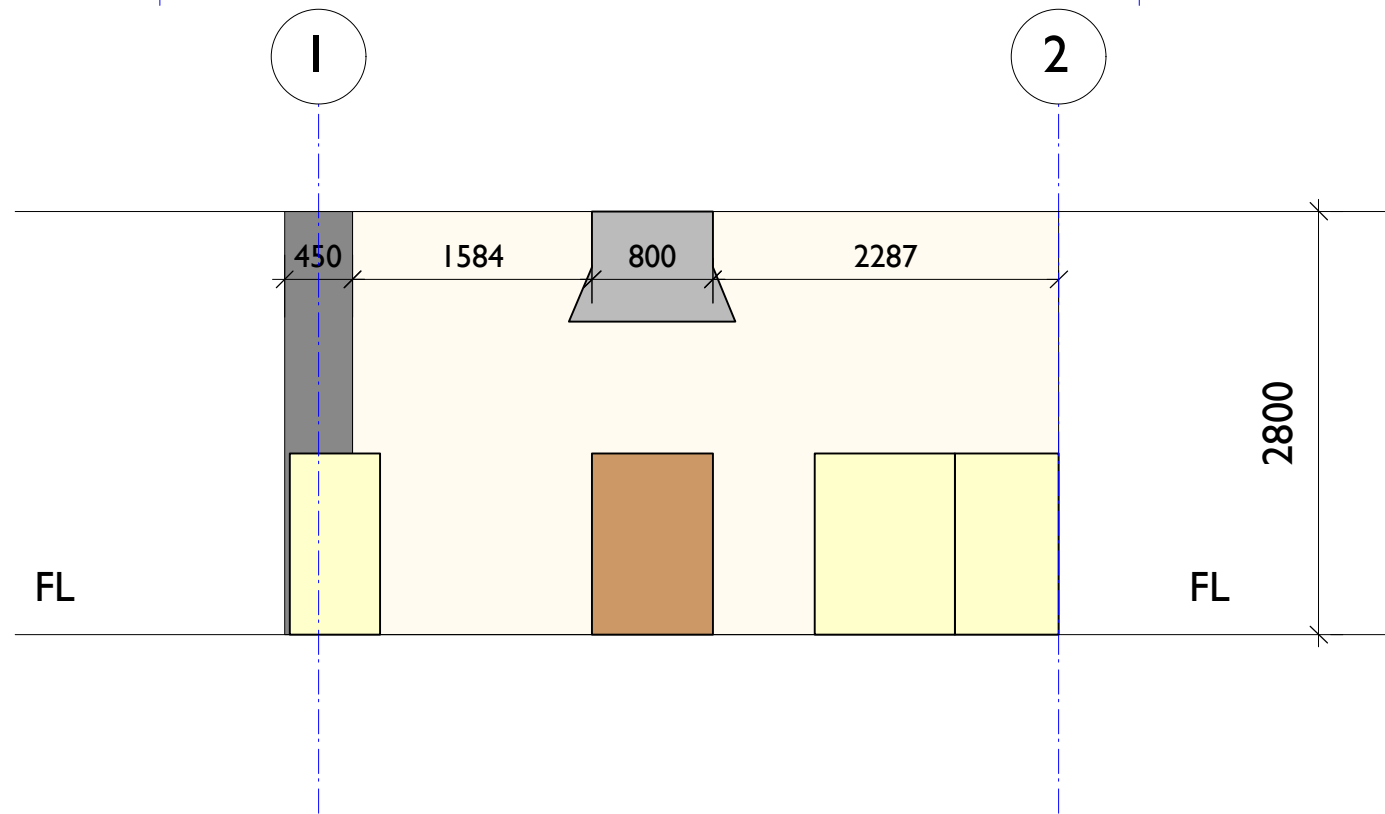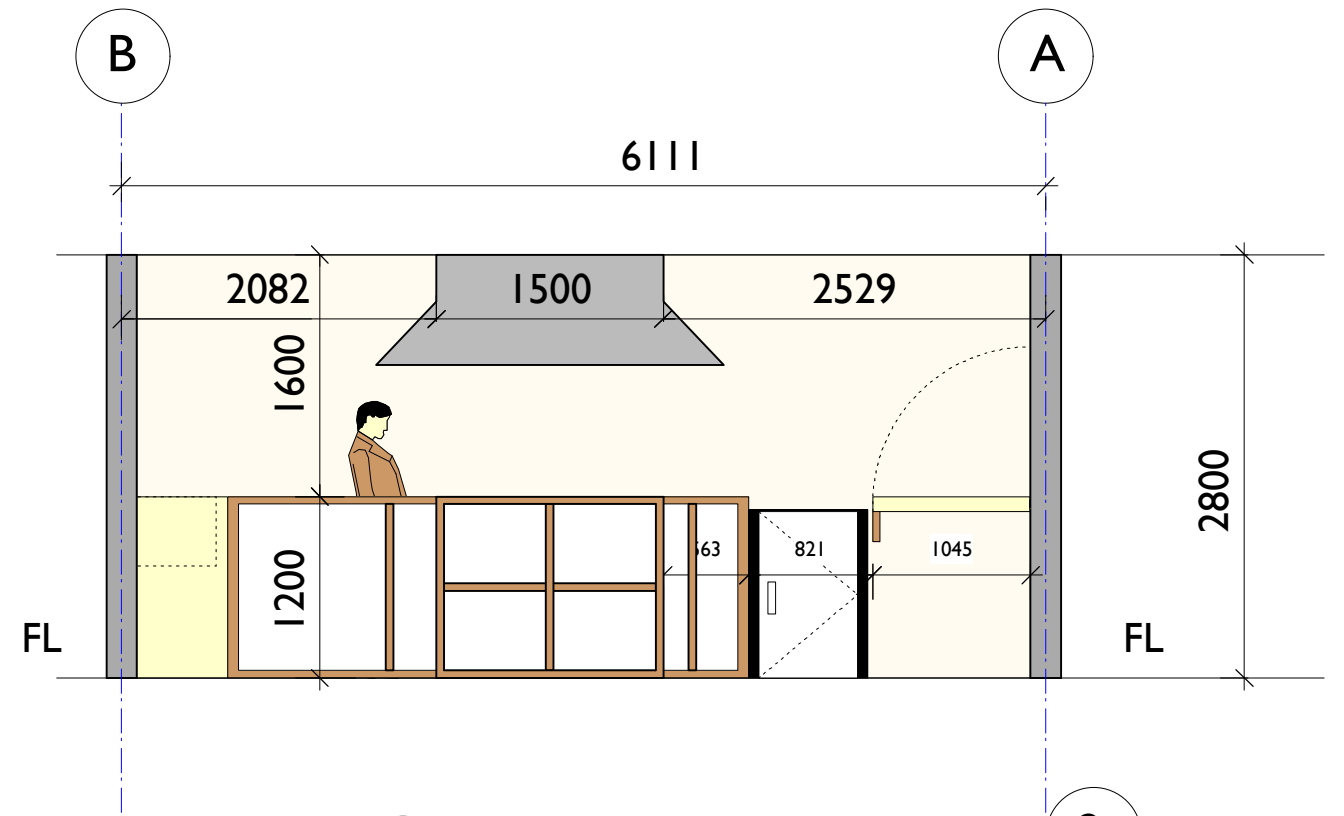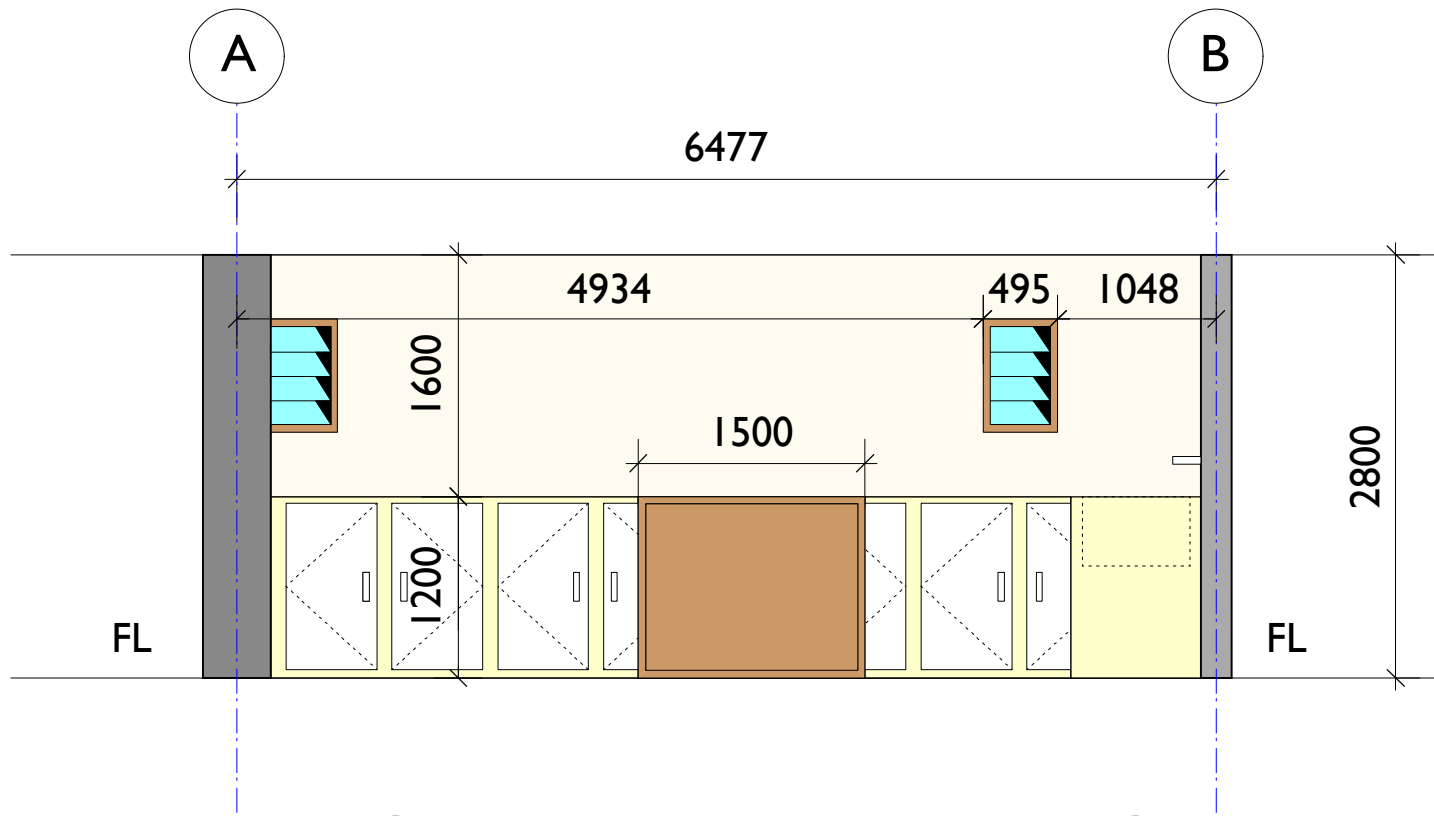

THE CONTRACTOR SHALL VERIFY ALL DIMENSIONS ON ON JOB PRIOR TO STARTING WORKS AND SHALL IMMEDIATELY NOTIFY THE ENGINEER/ ARCHITECT OF ANY DISCREPANCIES. WARNING : THE LOCATION OF UNDERGROUND SERVICES ARE APPROXIMATE ONLY AND THEIR EXACT POSITION SHALL BE PROVEN ON JOB BY THE CONTRACTOR.


FNU
FIJI NATIONAL UNIVERSITY
 PROPERTIES & FACILITIES DEPARTMENT
 PRINCESS ROAD, SAMABULA, FIJI. P. O. BOX 3722, SAMABULA.
 TEL: (679) 338 9214 FAX: (679) 338 1054, www.fnu.ac.fj

PROJECT:

SHEET TITLE:

REV.	DESCRIPTION	BY	DATE

DESIGNED: -	DESIGN CHECK:	
DRAFTED: NEM	DRAFTING CHECK:	
SCALE: AS SHOWN	DRAWING No:	REVISION:
PROJECT No:	-	-

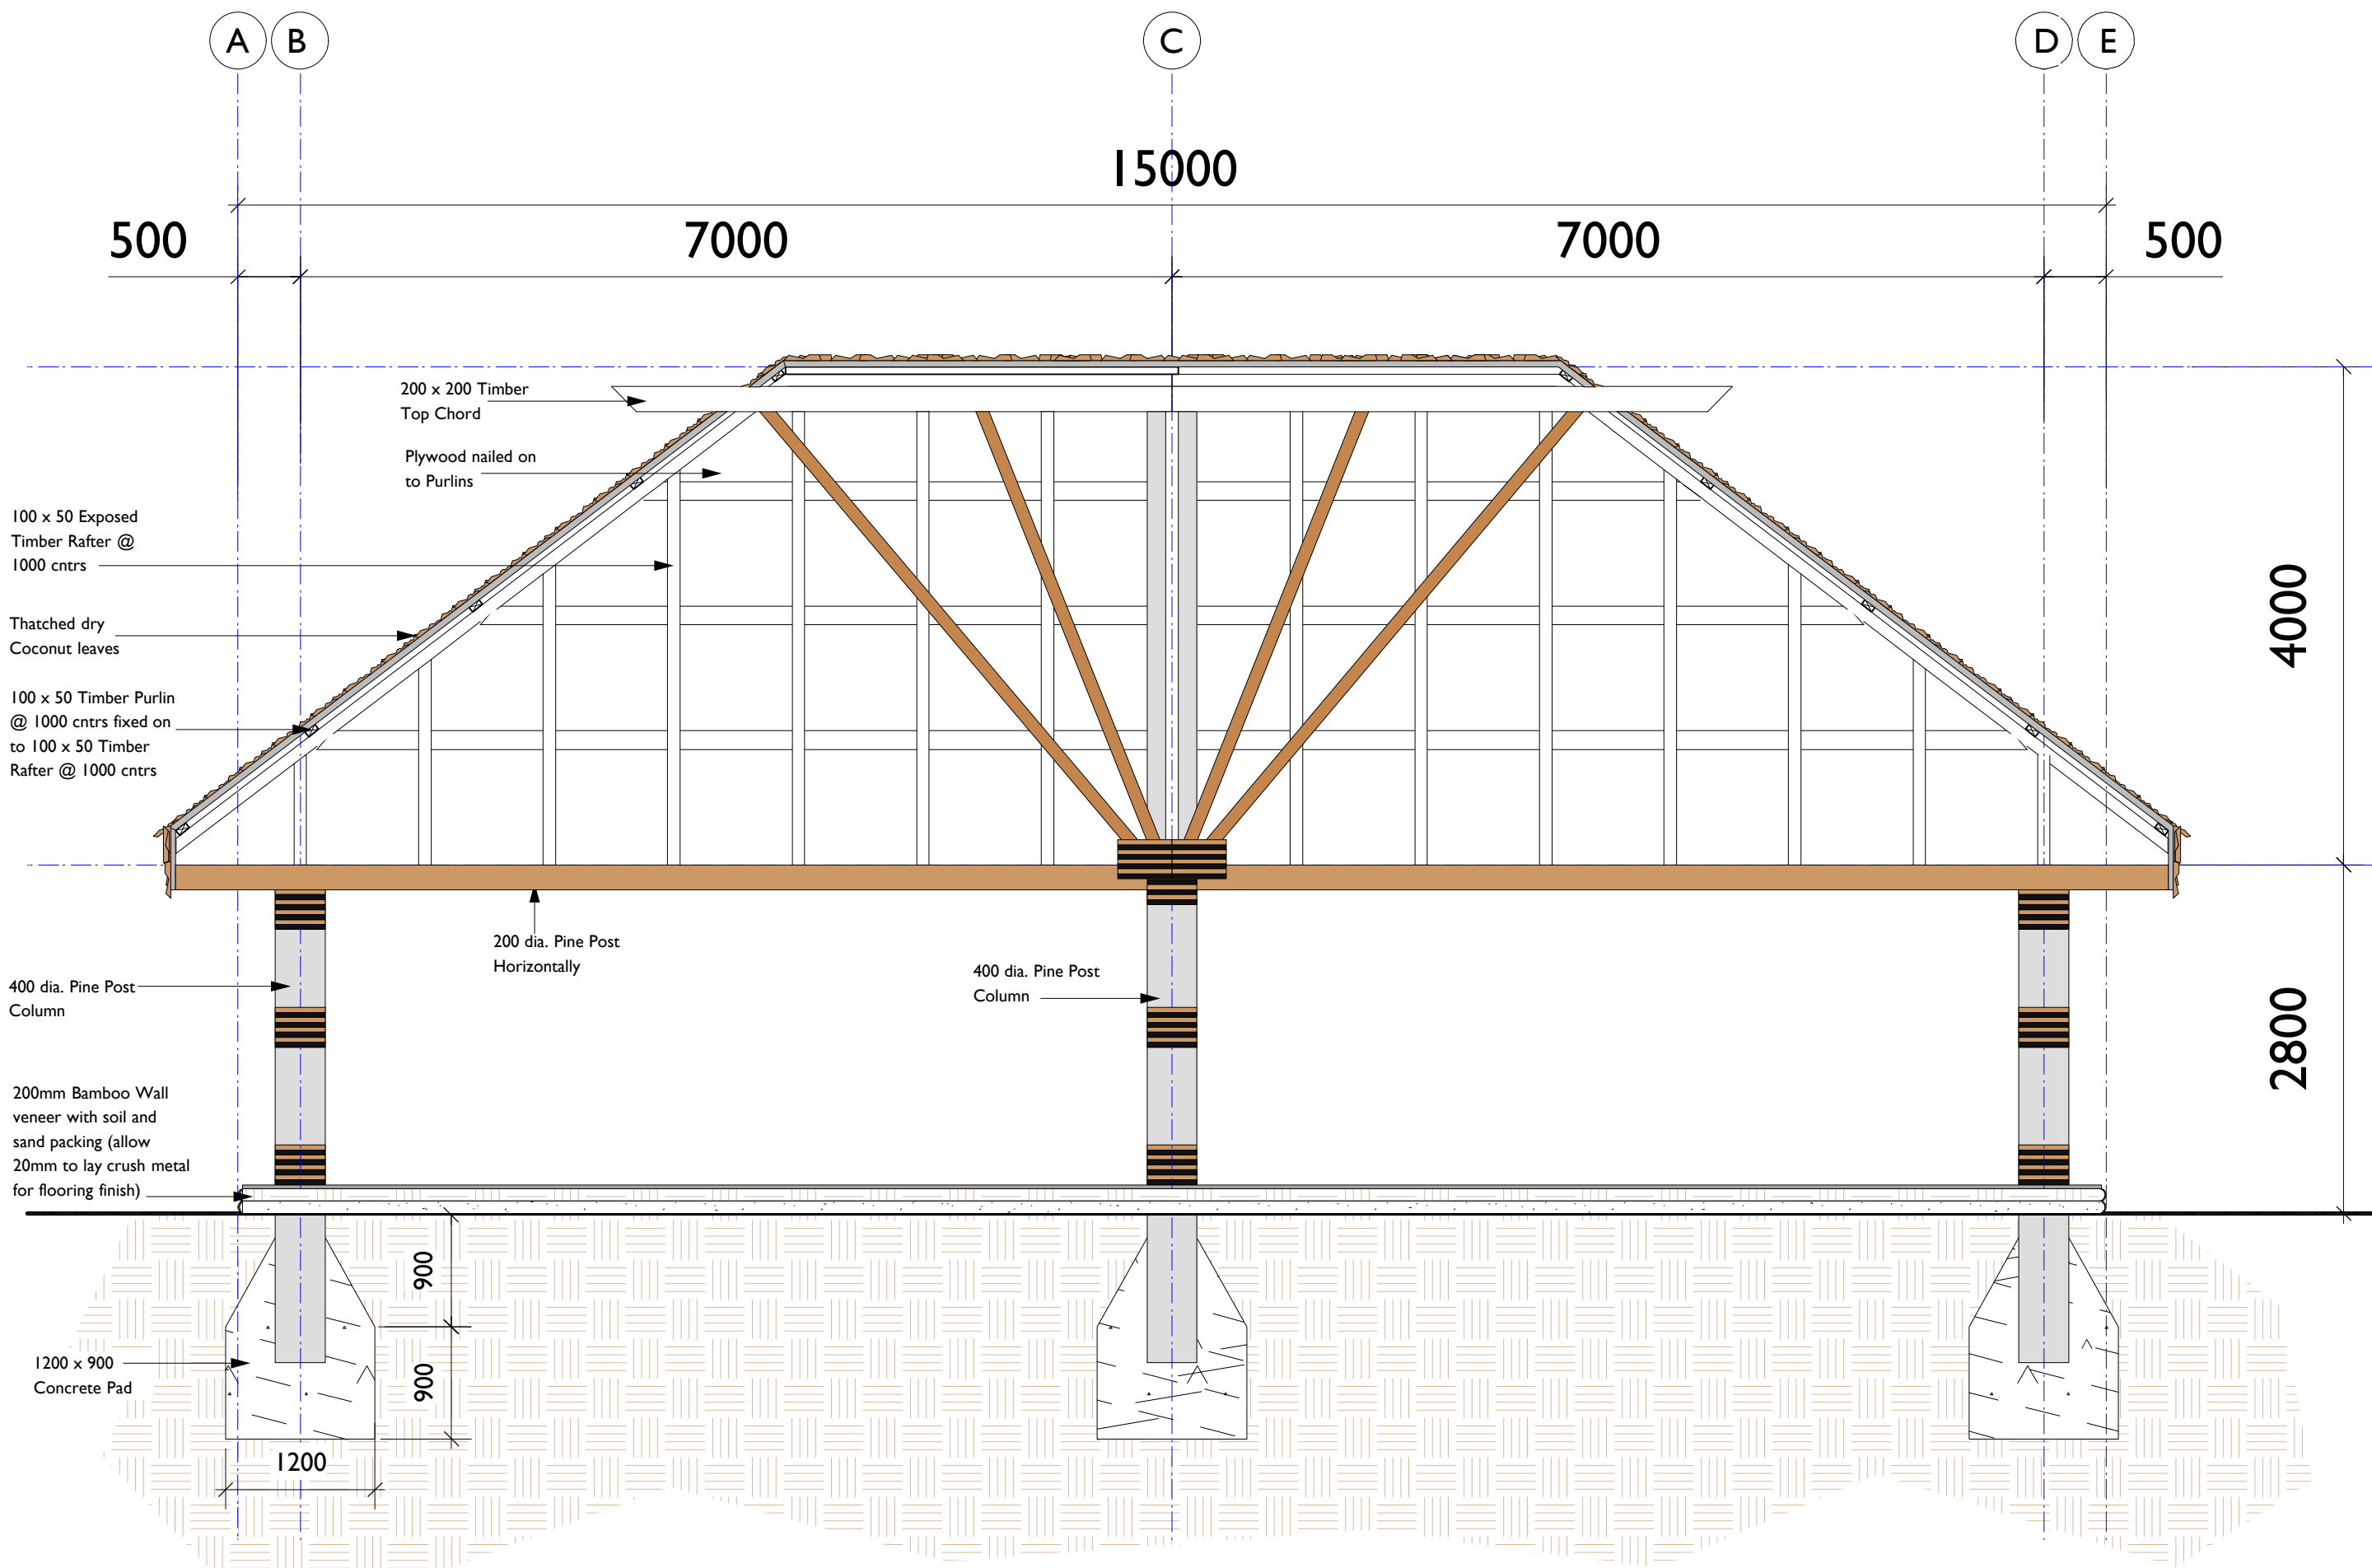

100 x 50 Exposed Timber Rafter @ 1000 ctrs

Thatched dry Coconut leaves

100 x 50 Timber Purlin @ 1000 ctrs fixed on to 100 x 50 Timber Rafter @ 1000 ctrs

200 x 200 Timber Top Chord

Plywood nailed on to Purlins

400 dia. Pine Post Column

200 dia. Pine Post Horizontally

200mm Bamboo Wall veneer with soil and sand packing (allow 20mm to lay crush metal for flooring finish)

1200 x 900 Concrete Pad

1200

900

900

4000

2800

15000

500

7000

7000


500

A B

C

D E

THE CONTRACTOR SHALL VERIFY ALL DIMENSIONS ON ON JOB PRIOR TO STARTING WORKS AND SHALL IMMEDIATELY NOTIFY THE ENGINEER/ ARCHITECT OF ANY DISCREPANCIES. **WARNING : THE LOCATION OF UNDERGROUND SERVICES ARE APPROXIMATE ONLY AND THEIR EXACT POSITION SHALL BE PROVEN ON JOB BY THE CONTRACTOR.**




FIJI NATIONAL UNIVERSITY
 PROPERTIES & FACILITIES DEPARTMENT
 PRINCESS ROAD, SAMABULA, FIJI. P. O. BOX 3722, SAMABULA.
 TEL: (679) 338 9214 FAX: (679) 338 1054, www.fnu.ac.fj

PROJECT:

SHEET TITLE:

REV.	DESCRIPTION	BY	DATE

DESIGNED: -	DESIGN CHECK:
DRAFTED: NEM	DRAFTING CHECK:
SCALE: AS SHOWN	DRAWING No: -
PROJECT No: -	REVISION: -

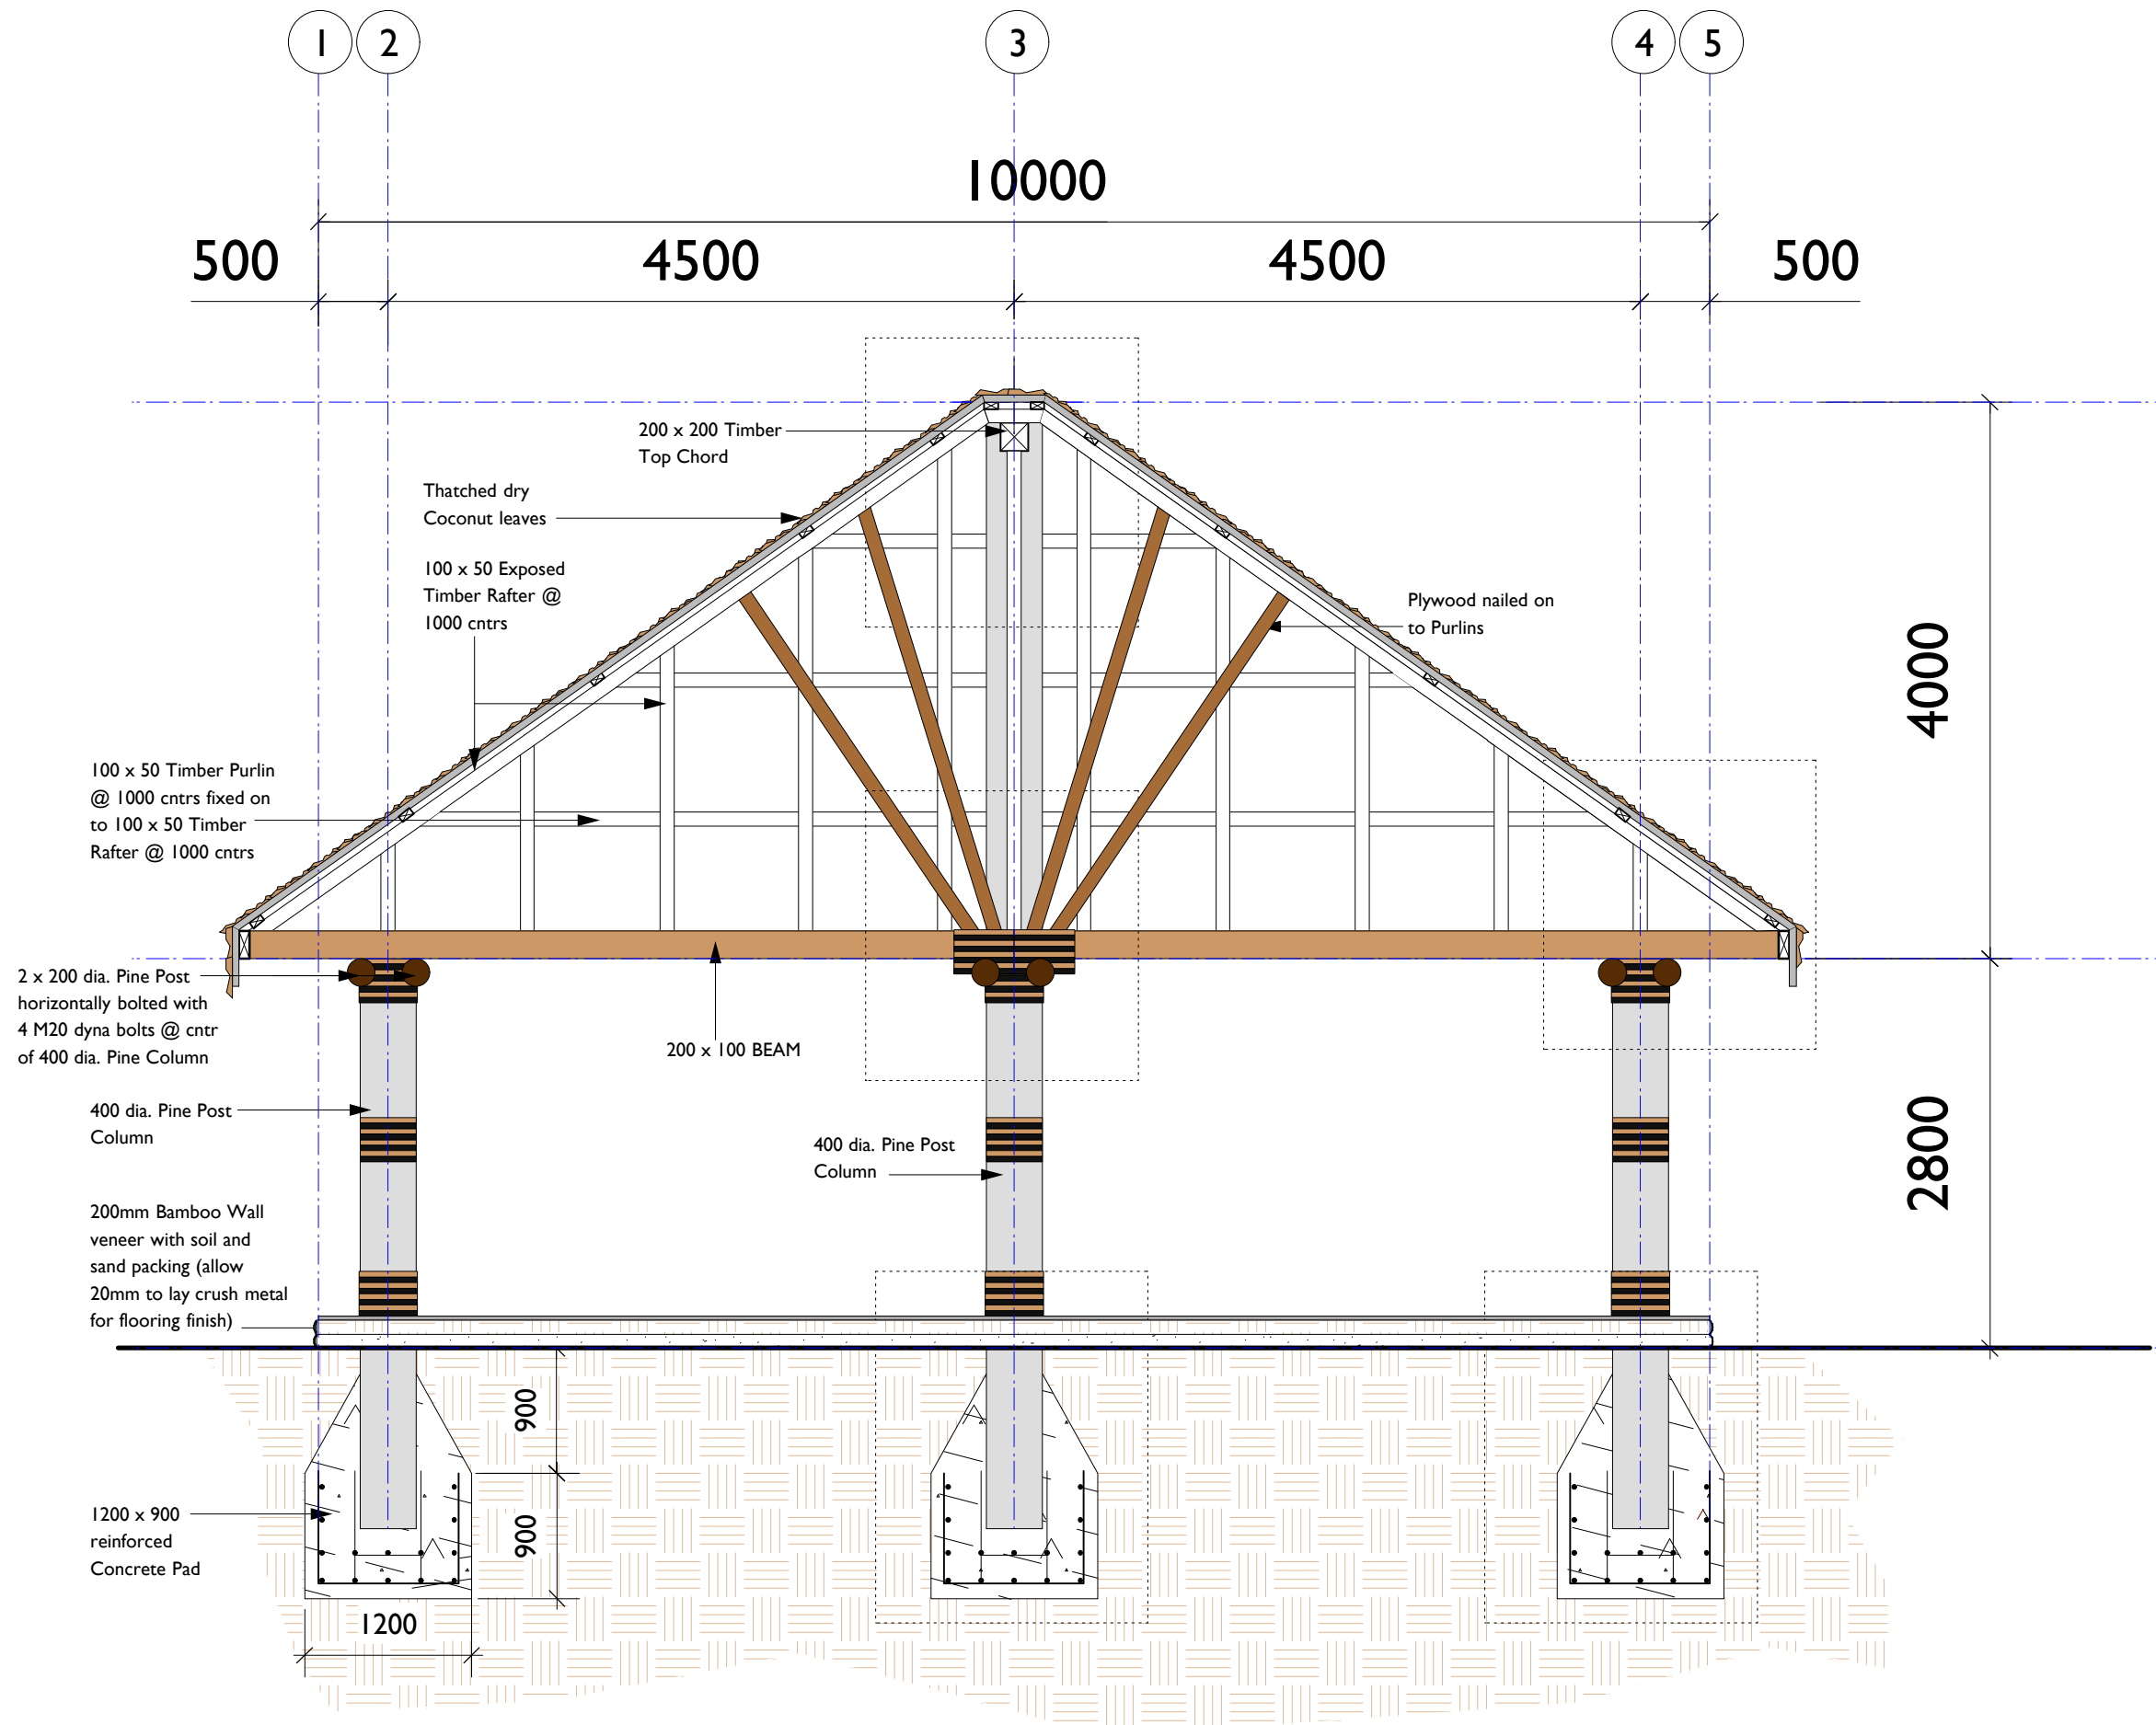

THE CONTRACTOR SHALL VERIFY ALL DIMENSIONS ON ON JOB PRIOR TO STARTING WORKS AND SHALL IMMEDIATELY NOTIFY THE ENGINEER/ ARCHITECT OF ANY DISCREPANCIES. **WARNING : THE LOCATION OF UNDERGROUND SERVICES ARE APPROXIMATE ONLY AND THEIR EXACT POSITION SHALL BE PROVEN ON JOB BY THE CONTRACTOR.**


FNU
FIJI NATIONAL UNIVERSITY
 PROPERTIES & FACILITIES DEPARTMENT
 PRINCESS ROAD, SAMABULA, FIJI. P. O. BOX 3722, SAMABULA.
 TEL: (679) 338 9214 FAX: (679) 338 1054, www.fnu.ac.fj

PROJECT:


SHEET TITLE:

REV.	DESCRIPTION	BY	DATE

DESIGNED: -	DESIGN CHECK:
DRAFTED: NEM	DRAFTING CHECK:
SCALE: AS SHOWN	DRAWING No: REVISION:
PROJECT No: -	-

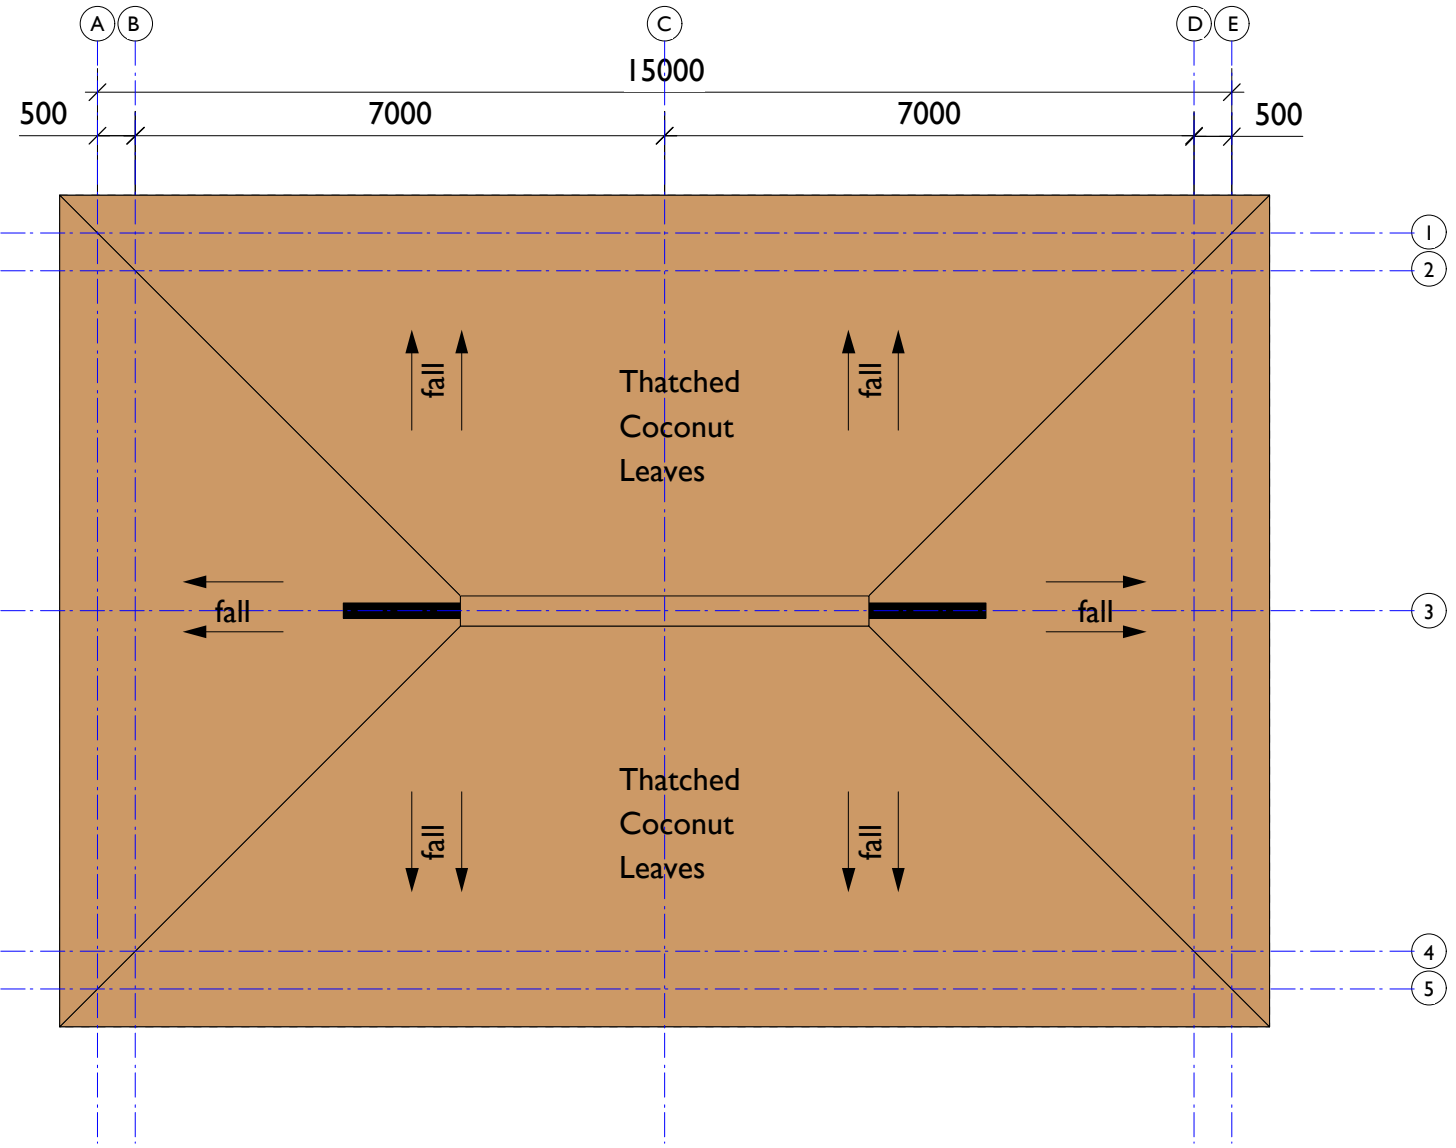

ROOF PLAN

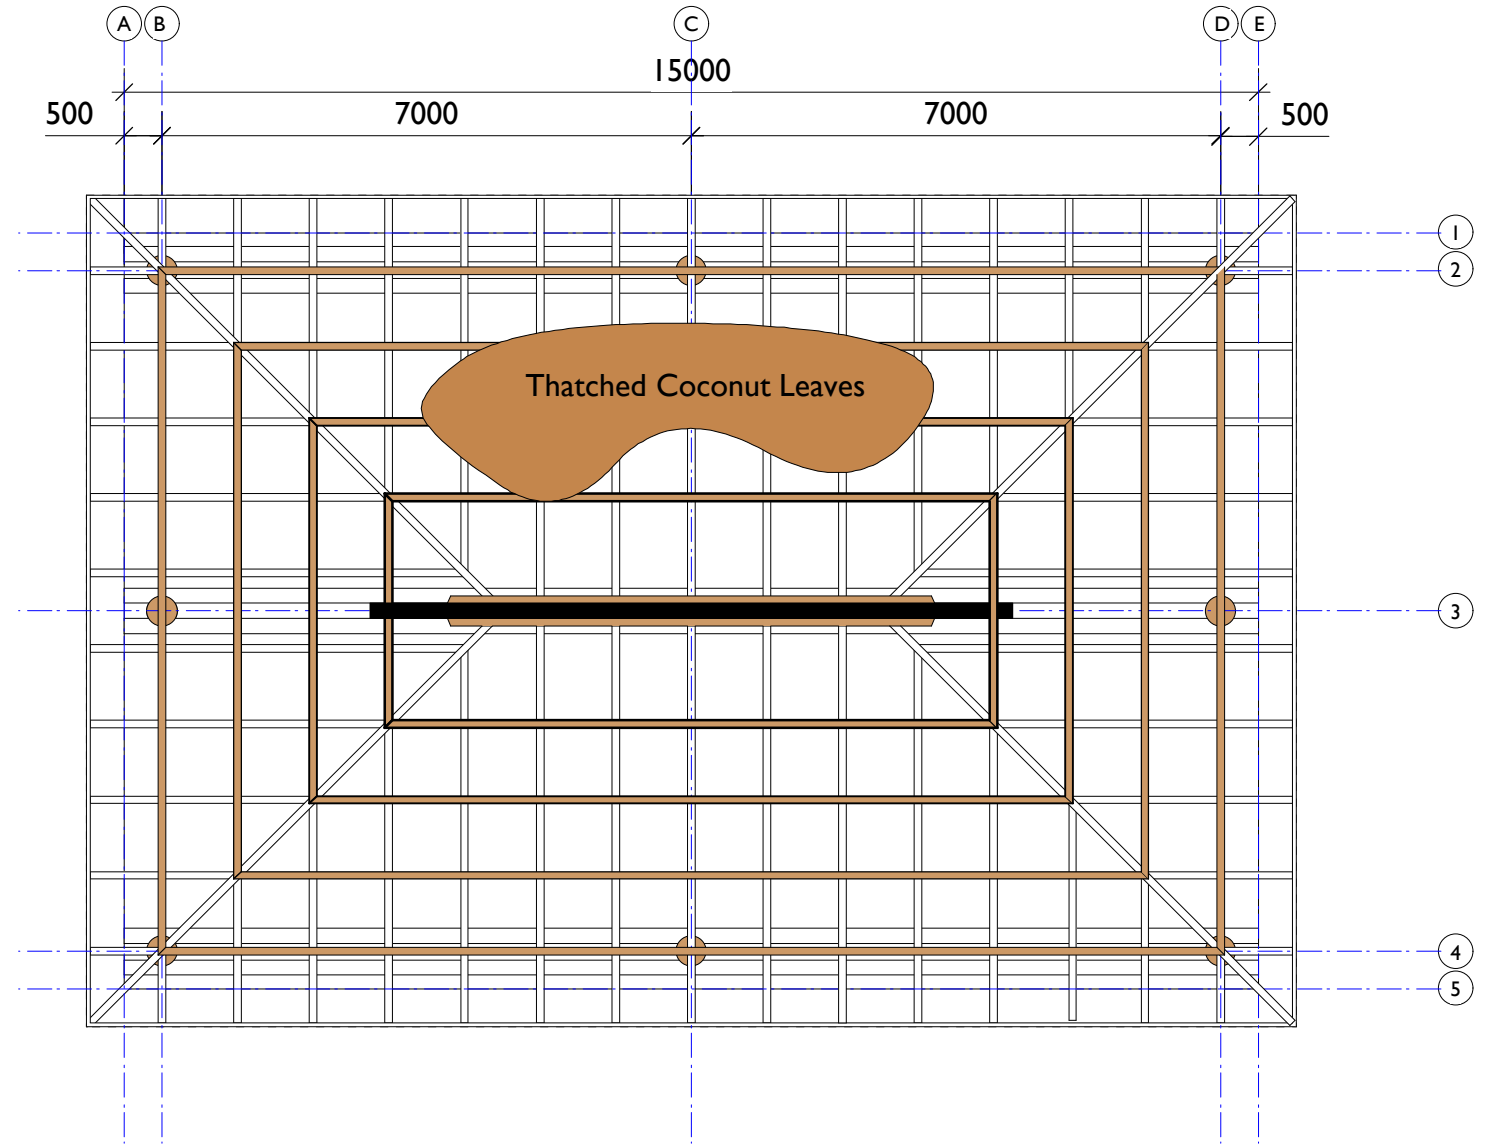

ROOF FRAMING PLAN

THE CONTRACTOR SHALL VERIFY ALL DIMENSIONS ON ON JOB PRIOR TO STARTING WORKS AND SHALL IMMEDIATELY NOTIFY THE ENGINEER/ ARCHITECT OF ANY DISCREPANCIES. **WARNING : THE LOCATION OF UNDERGROUND SERVICES ARE APPROXIMATE ONLY AND THEIR EXACT POSITION SHALL BE PROVEN ON JOB BY THE CONTRACTOR.**


FNU
FIJI NATIONAL UNIVERSITY
 PROPERTIES & FACILITIES DEPARTMENT
 PRINCESS ROAD, SAMABULA, FIJI. P. O. BOX 3722, SAMABULA.
 TEL: (679) 338 9214 FAX: (679) 338 1054, www.fnu.ac.fj

PROJECT:
**PROPOSED NEW CAFETERIA
 BURE -COLLEGE OF NURSING**

SHEET TITLE:
**PROPOSED ROOF
 FRAMING & ROOF PLAN**

REV.	DESCRIPTION	BY	DATE

DESIGNED: -	DESIGN CHECK:
DRAFTED: NEM	DRAFTING CHECK:
SCALE: AS SHOWN	DRAWING No: REVISION
PROJECT No: -	-

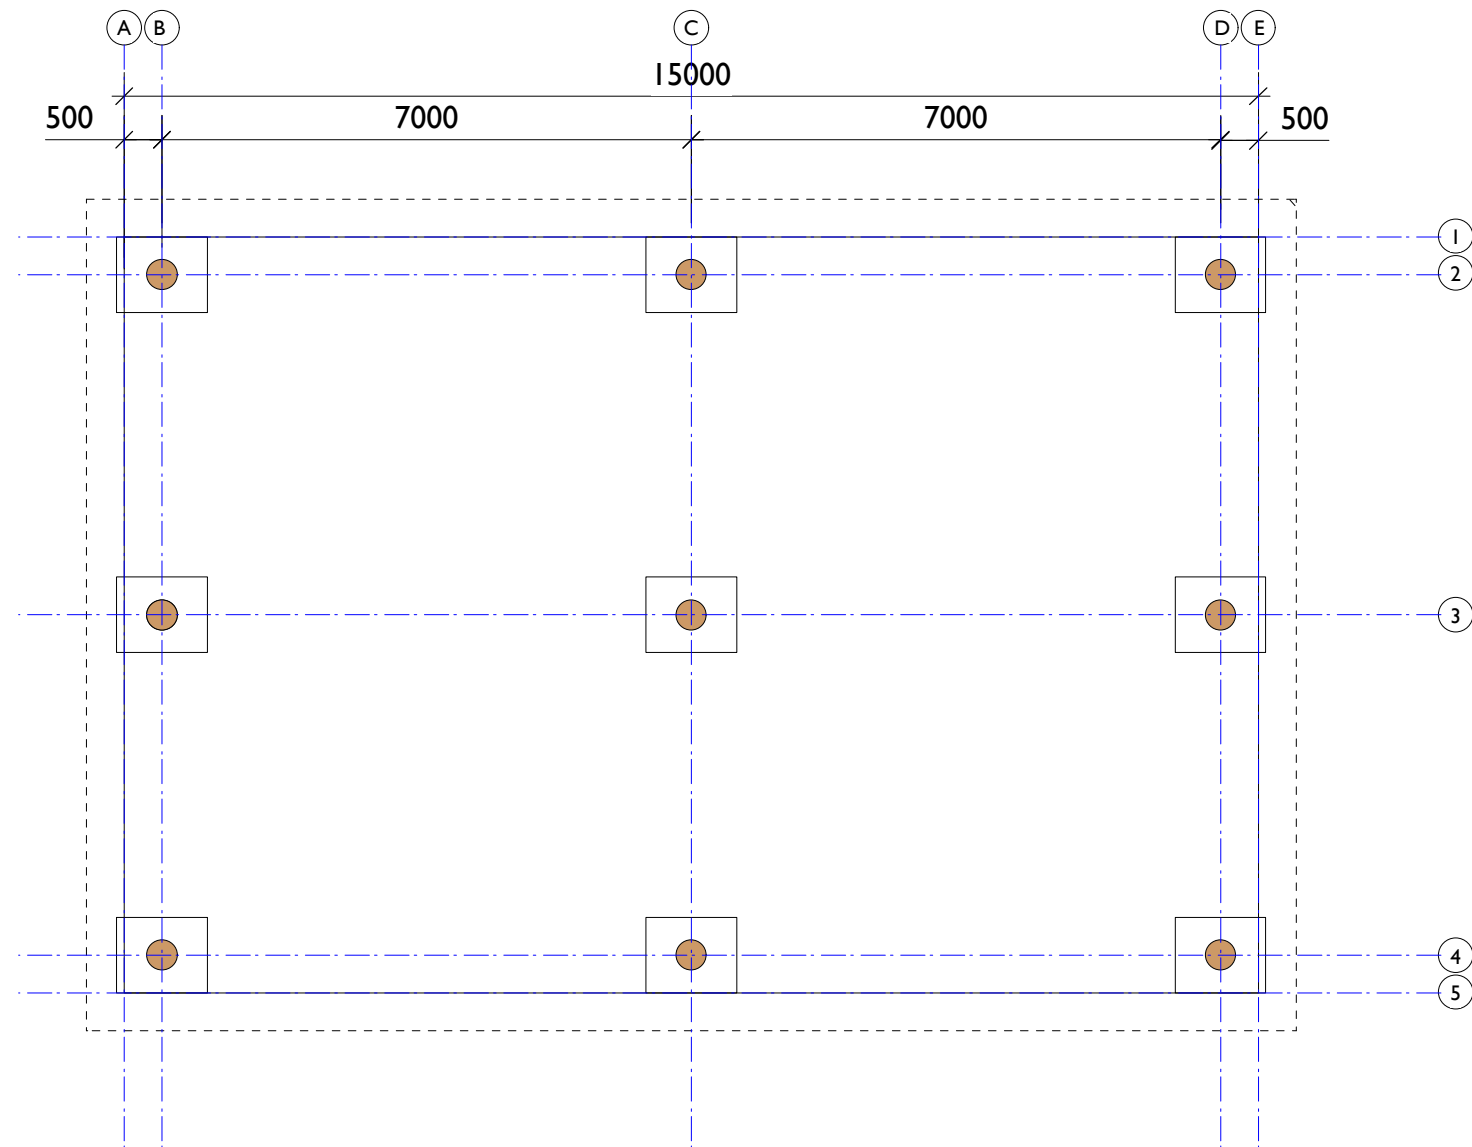

FOUNDATION PLAN

THE CONTRACTOR SHALL VERIFY ALL DIMENSIONS ON ON JOB PRIOR TO STARTING WORKS AND SHALL IMMEDIATELY NOTIFY THE ENGINEER/ ARCHITECT OF ANY DISCREPANCIES. WARNING : THE LOCATION OF UNDERGROUND SERVICES ARE APPROXIMATE ONLY AND THEIR EXACT POSITION SHALL BE PROVEN ON JOB BY THE CONTRACTOR.

FIJI NATIONAL UNIVERSITY
 PROPERTIES & FACILITIES DEPARTMENT
 PRINCESS ROAD, SAMABULA, FIJI. P. O. BOX 3722, SAMABULA.
 TEL: (679) 338 9214 FAX: (679) 338 1054, www.fnu.ac.fj

PROJECT:
**PROPOSED NEW CAFETERIA
 BURE -COLLEGE OF NURSING**

SHEET TITLE:
**PROPOSED
 FOUNDATION PLAN**

REV.	DESCRIPTION	BY	DATE

DESIGNED: -	DESIGN CHECK:	
DRAFTED: NEM	DRAFTING CHECK:	
SCALE: AS SHOWN	DRAWING No:	REVISION:
PROJECT No:		-