



EXISTING RED BUILDING PLAN


SCALE 1:150

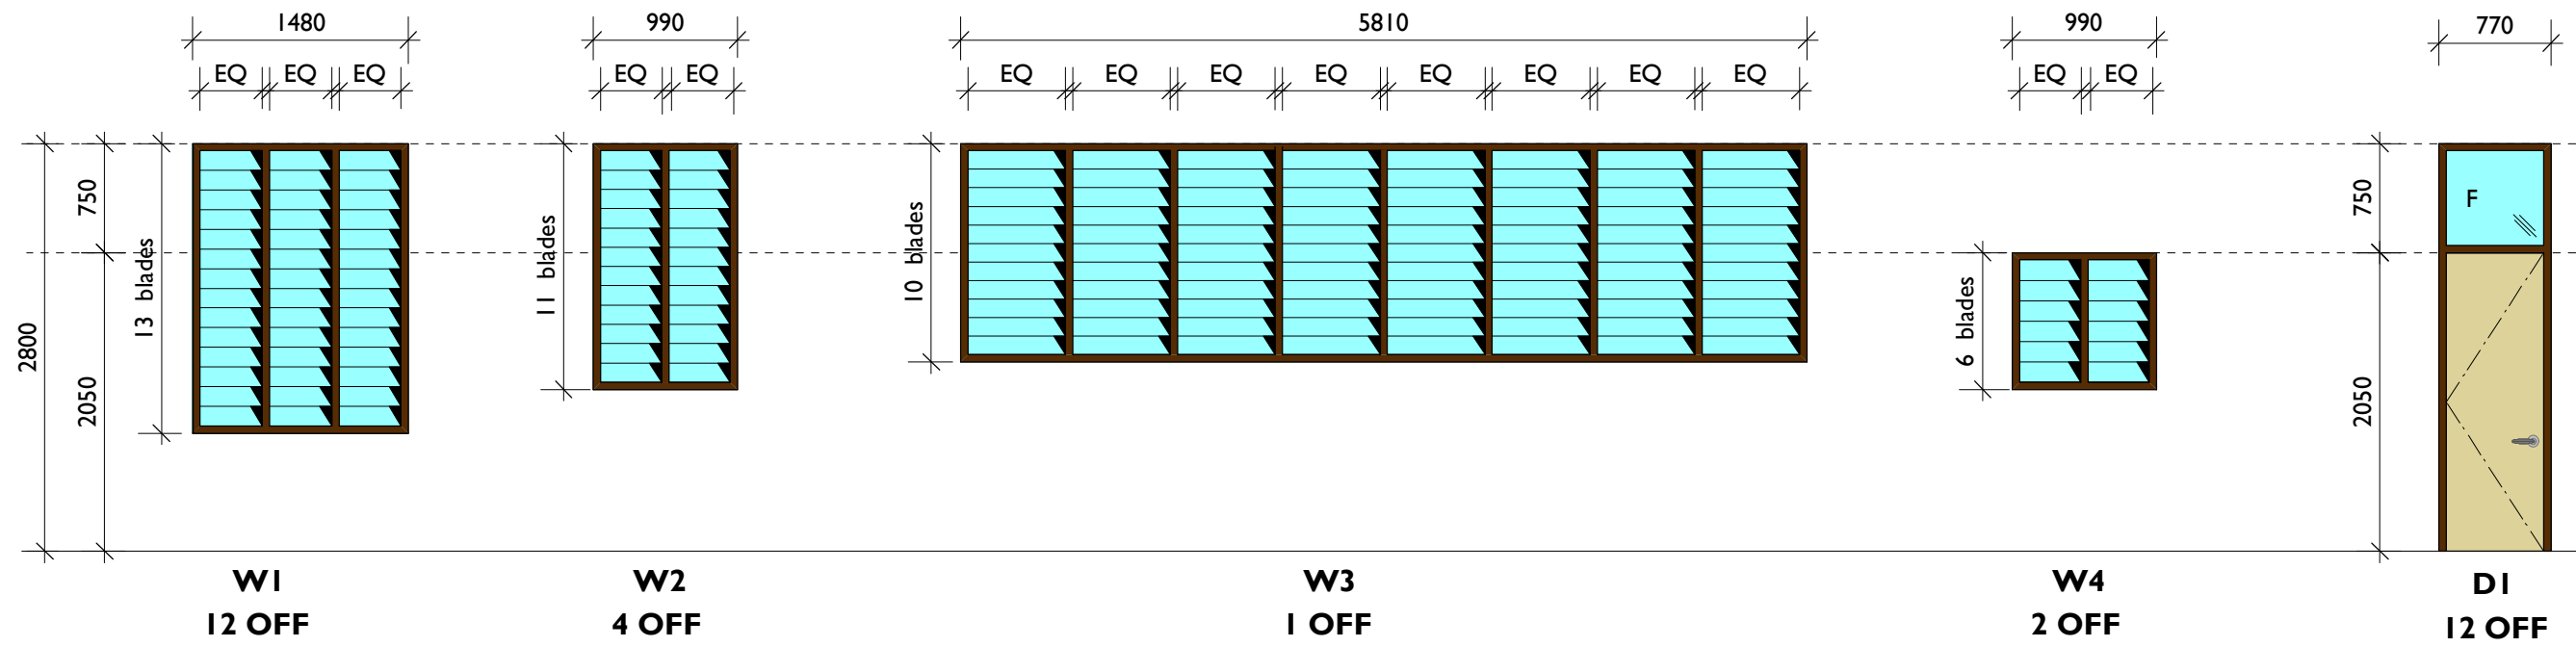

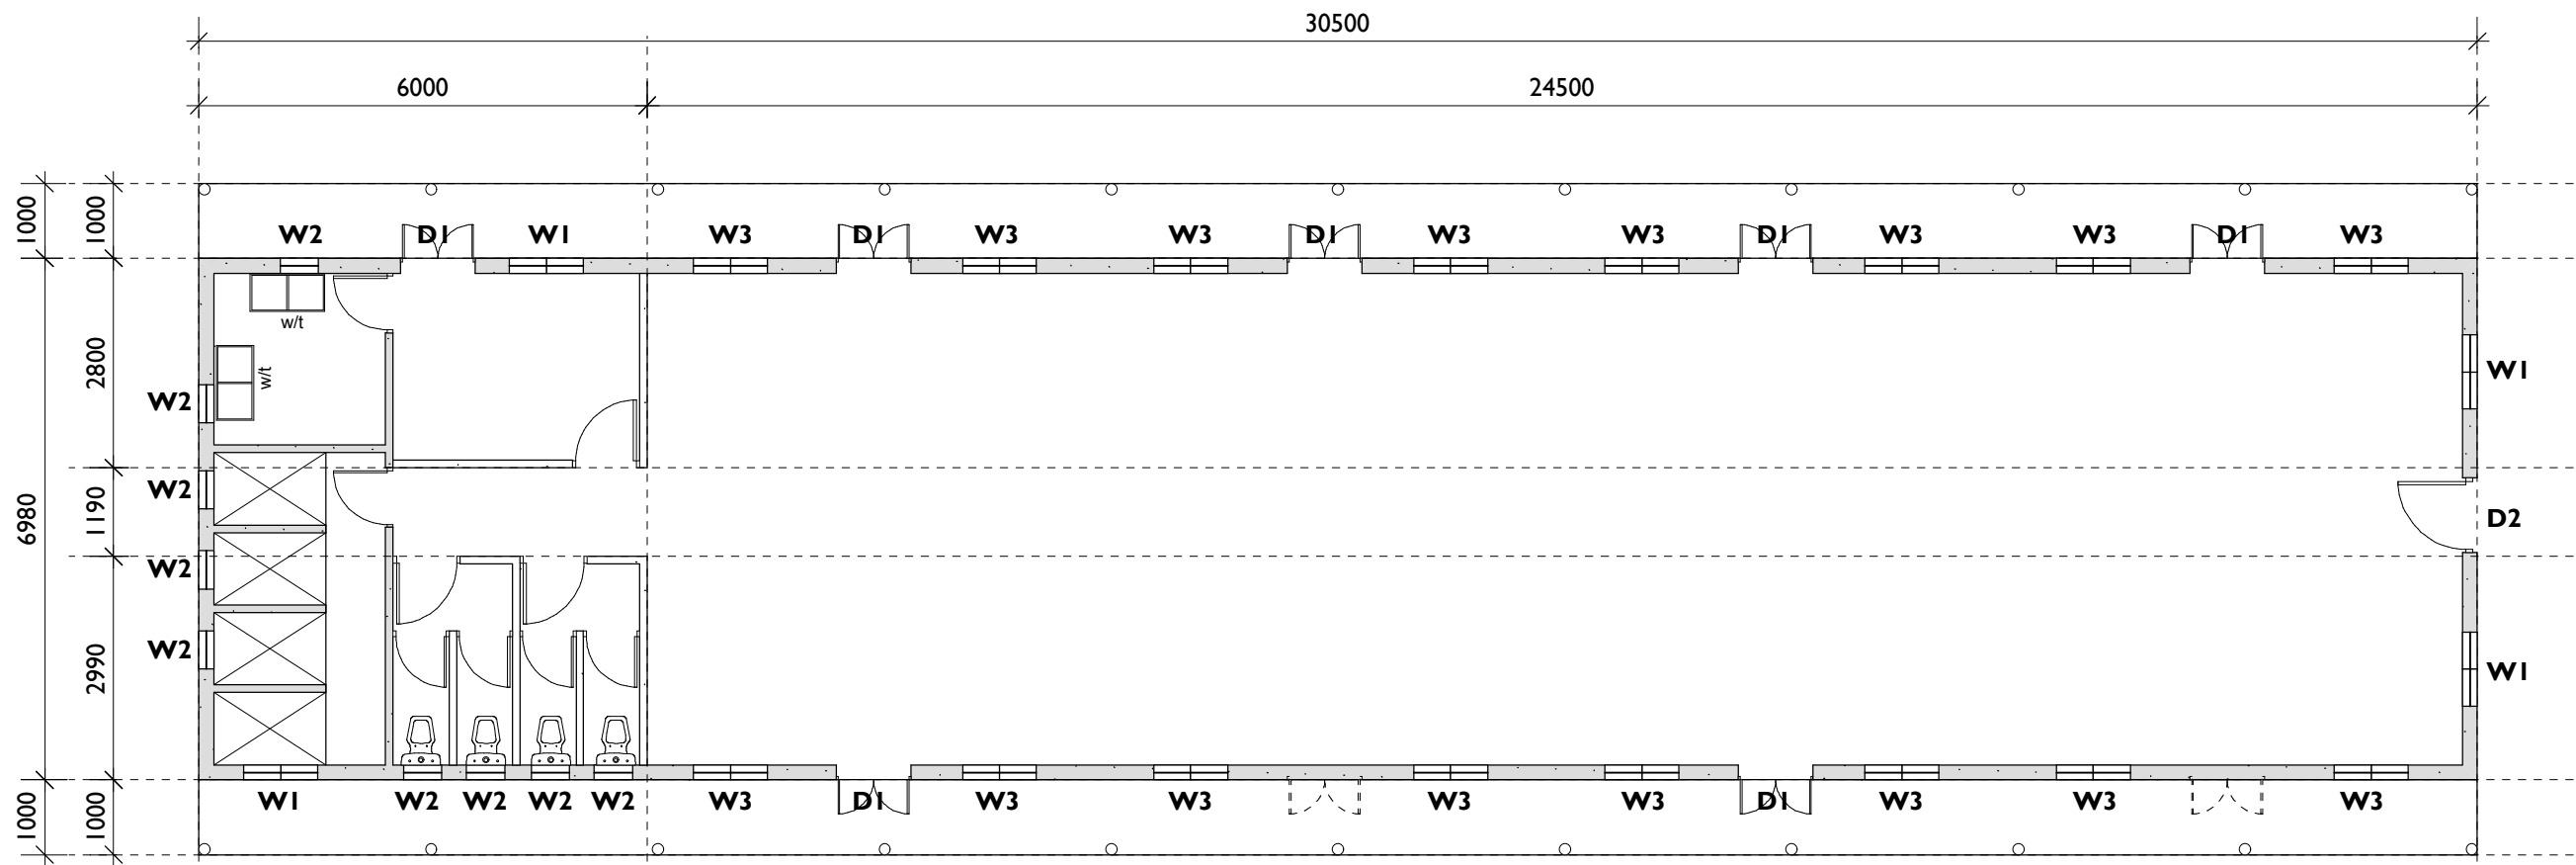

EXISTING BROWN BUILDING PLAN

SCALE 1:100

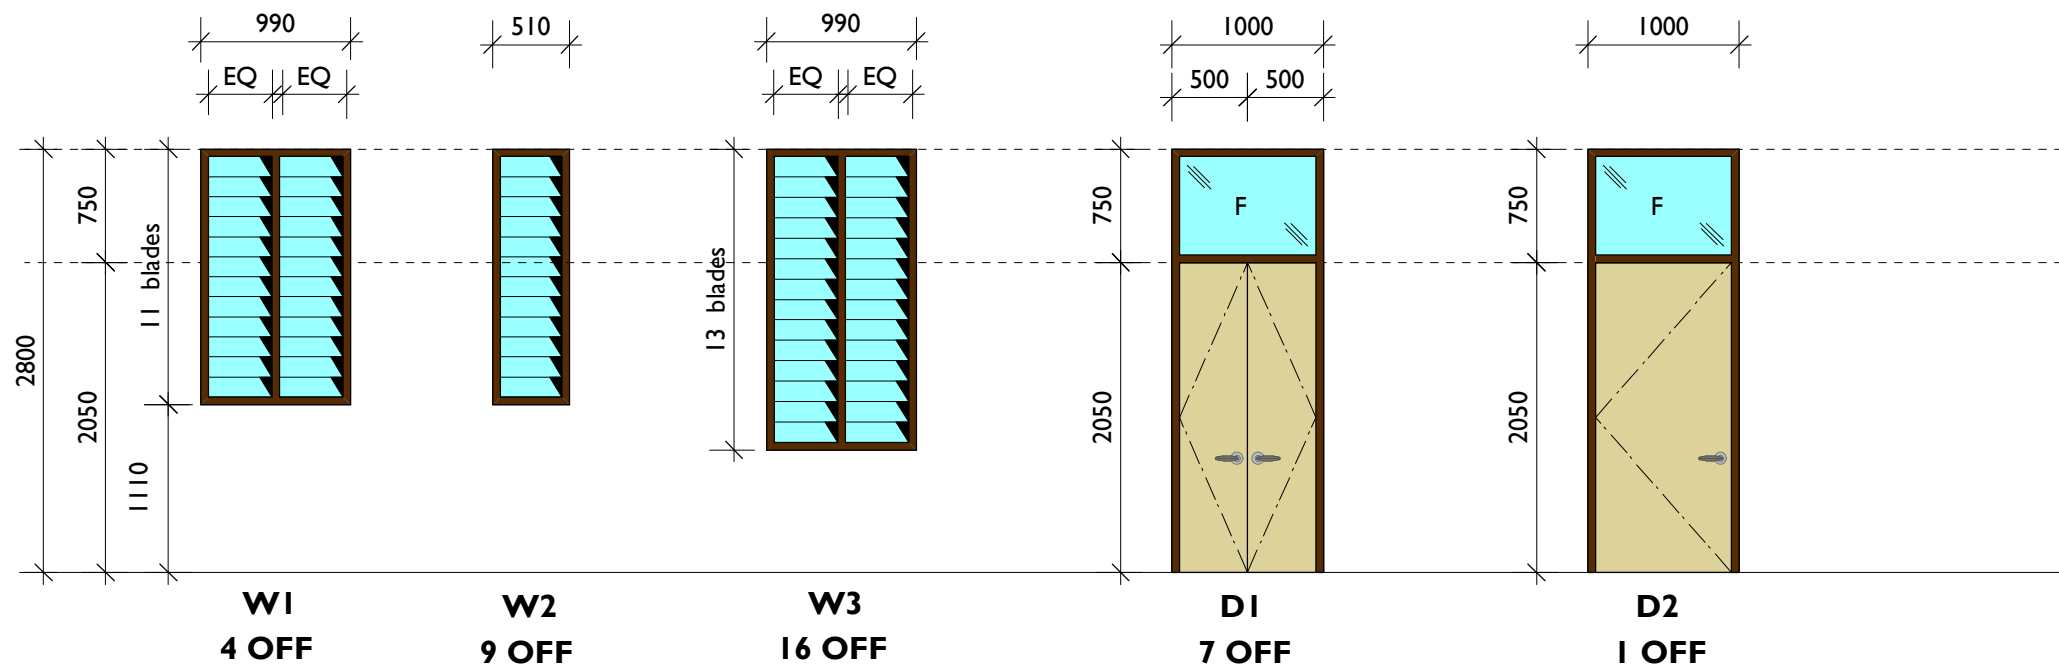


W1
4 OFF

W2
9 OFF


W3
16 OFF


D1
7 OFF

D2
1 OFF

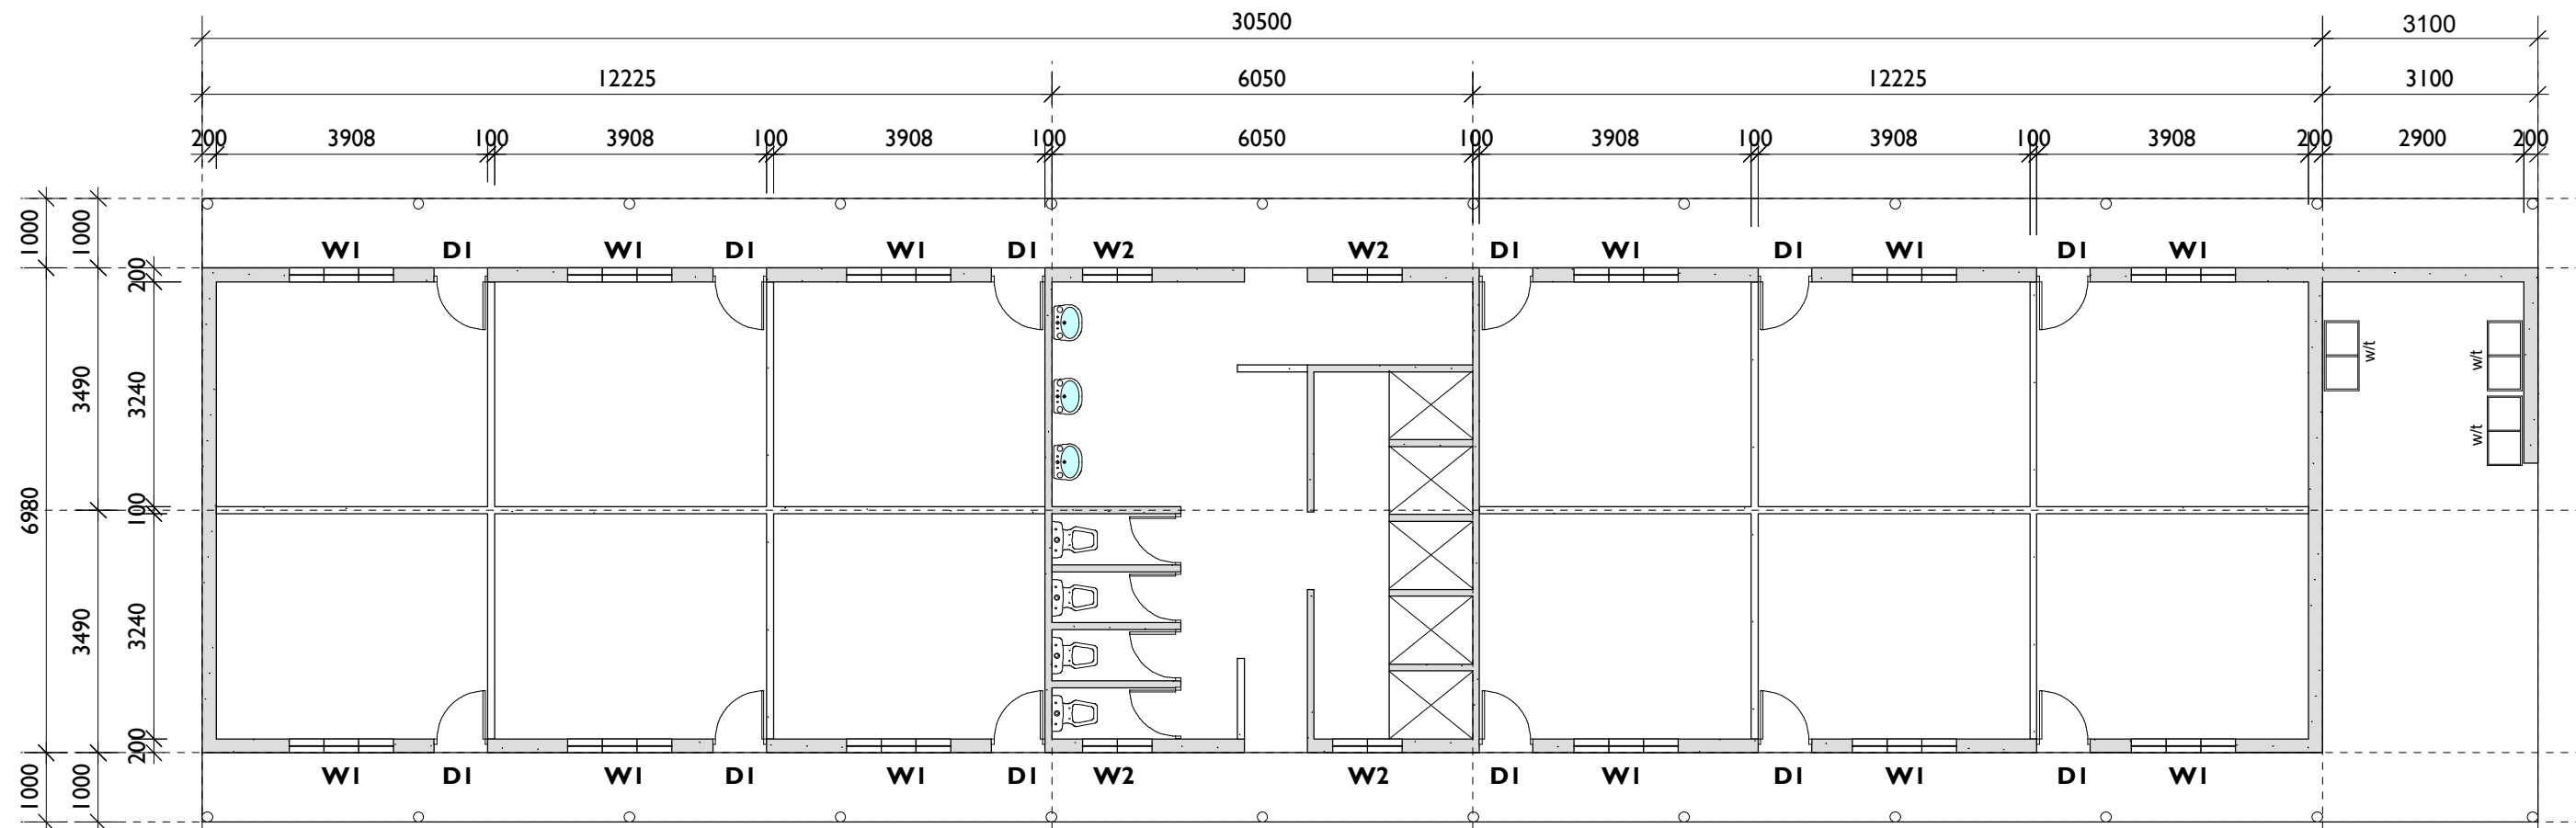


EXISTING GREEN BUILDING PLAN
SCALE 1:100


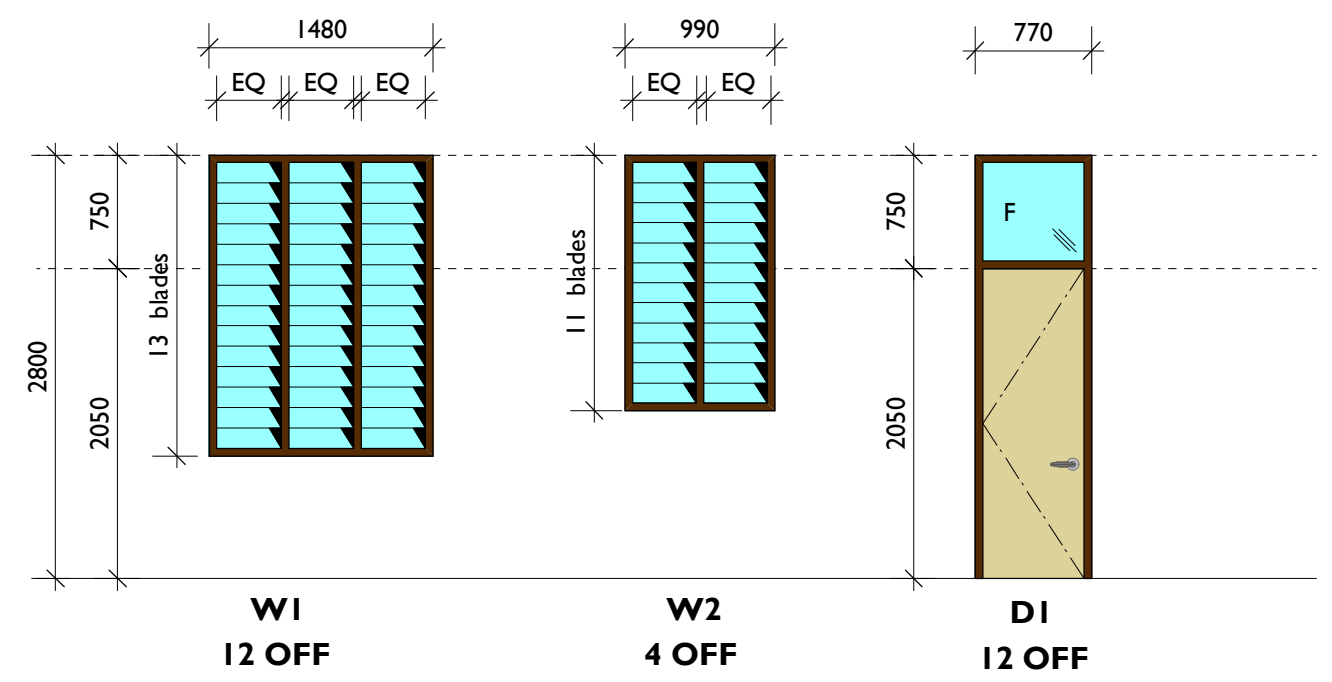


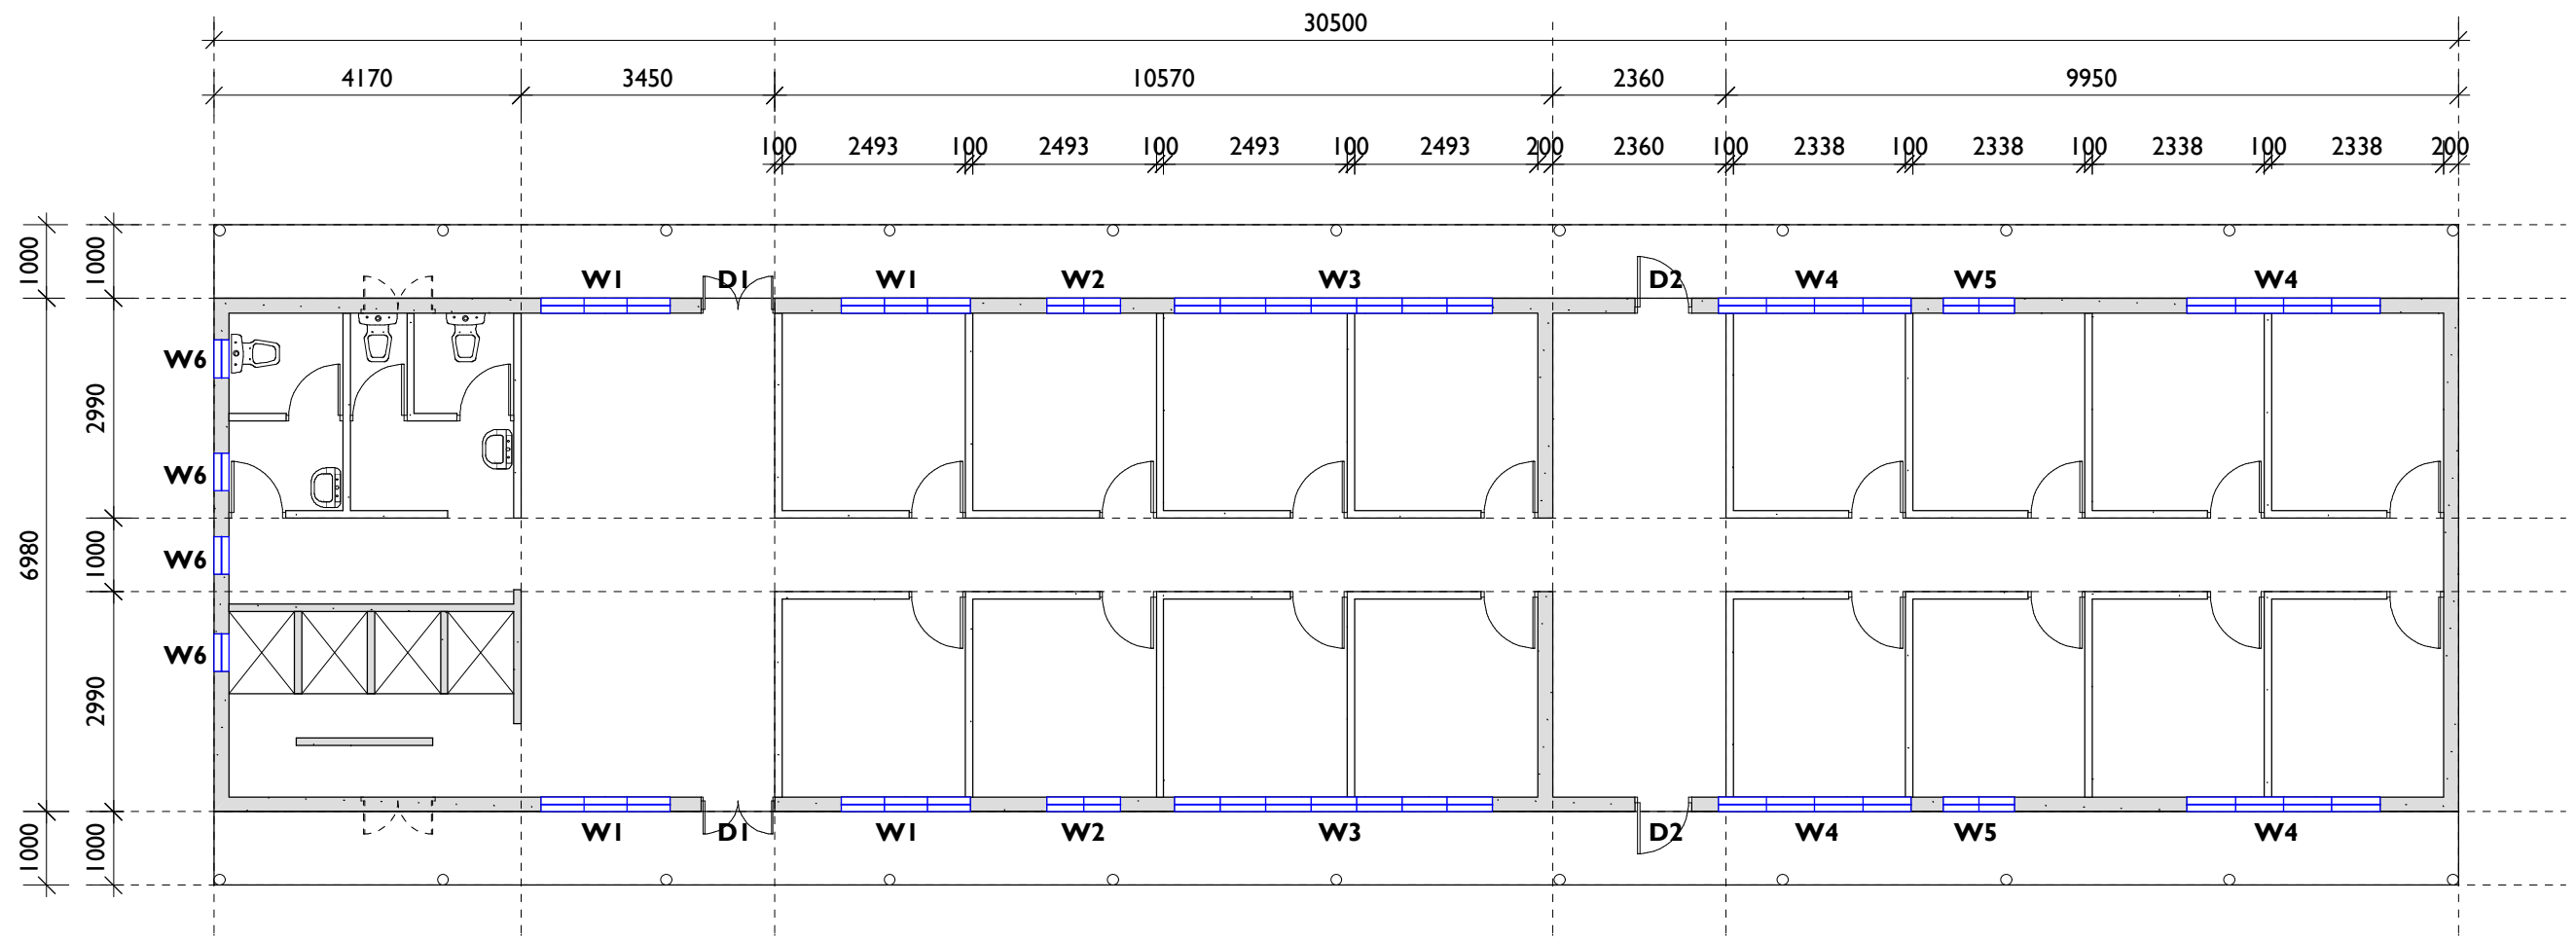


EXISTING GREY BUILDING PLAN

SCALE 1:100

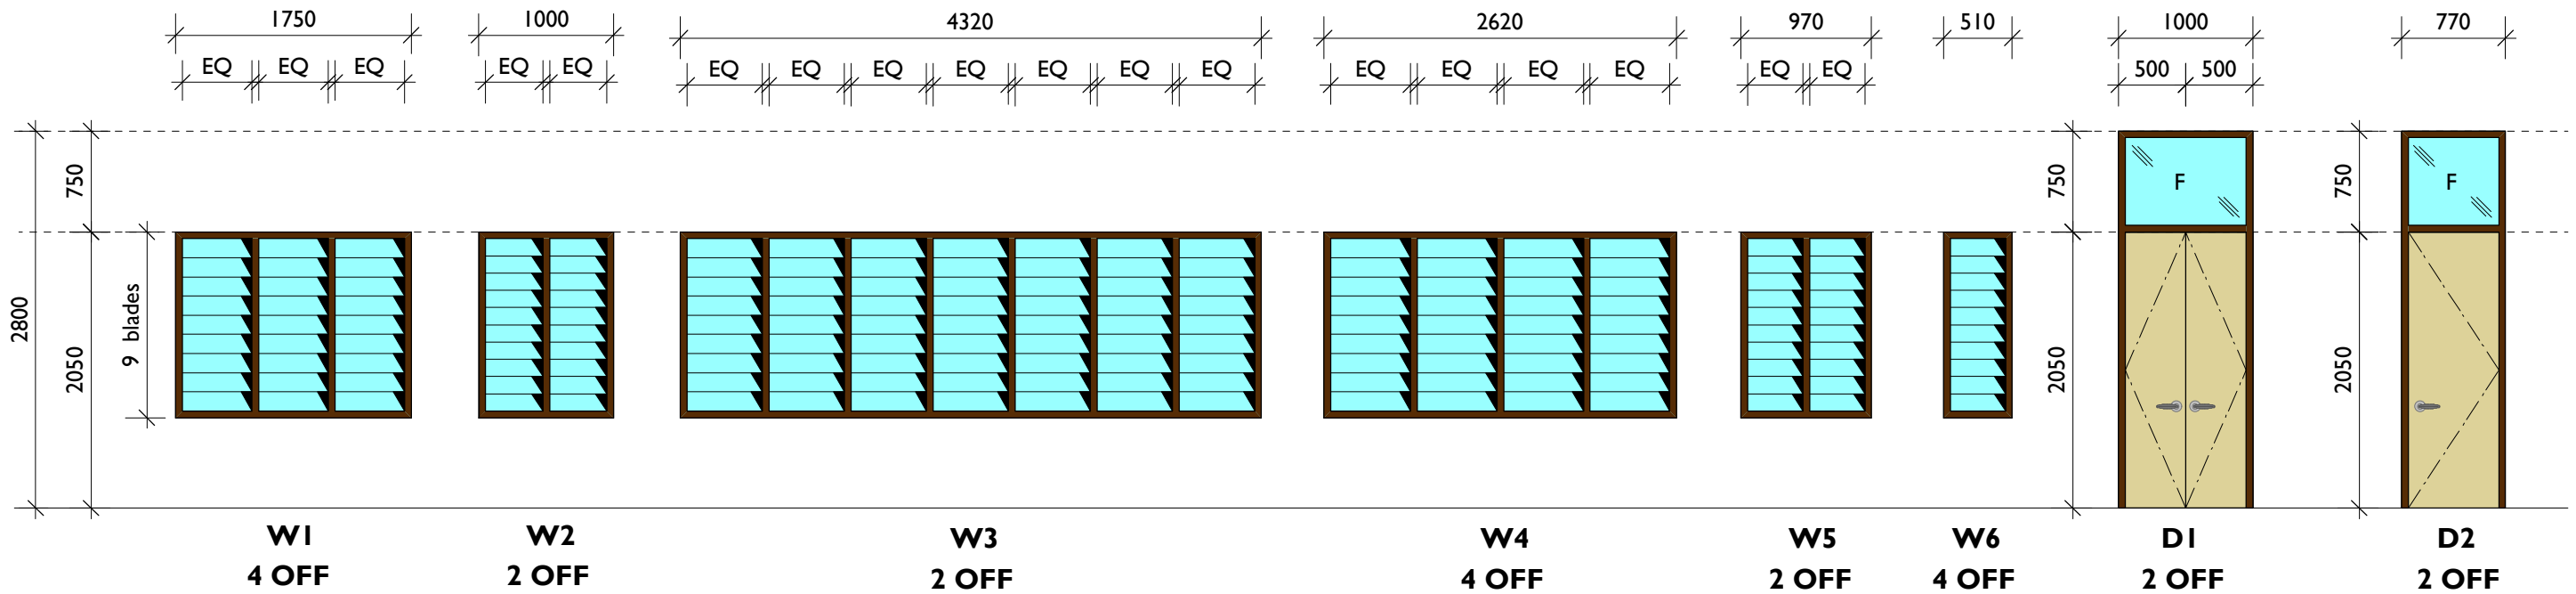


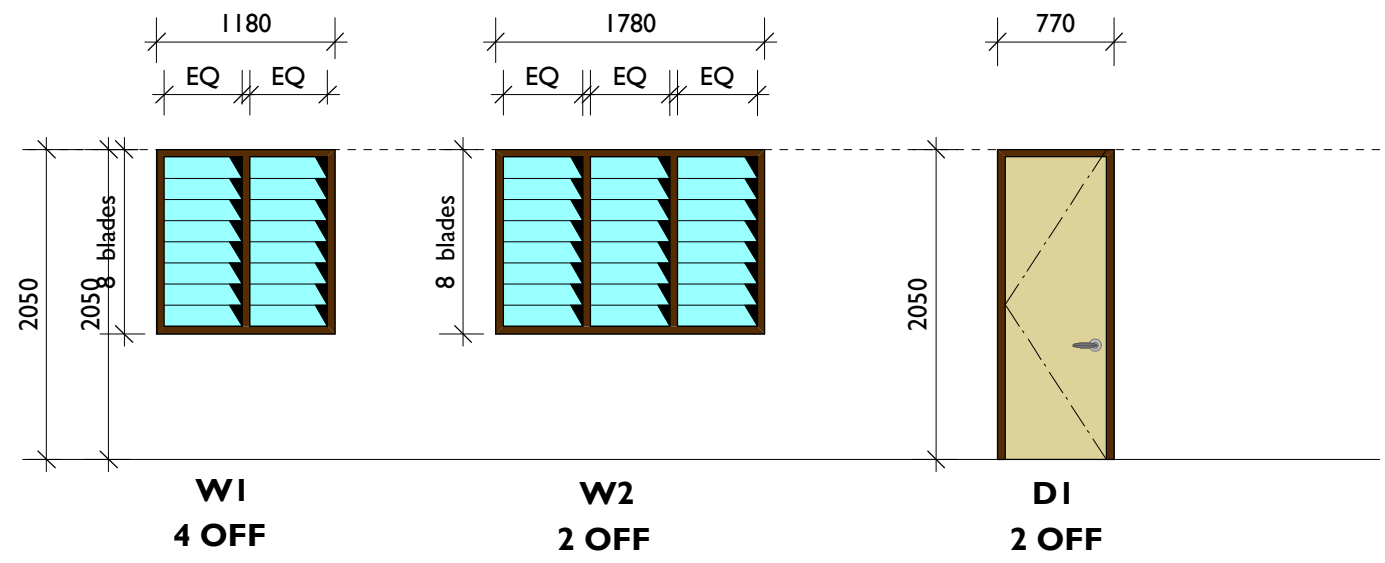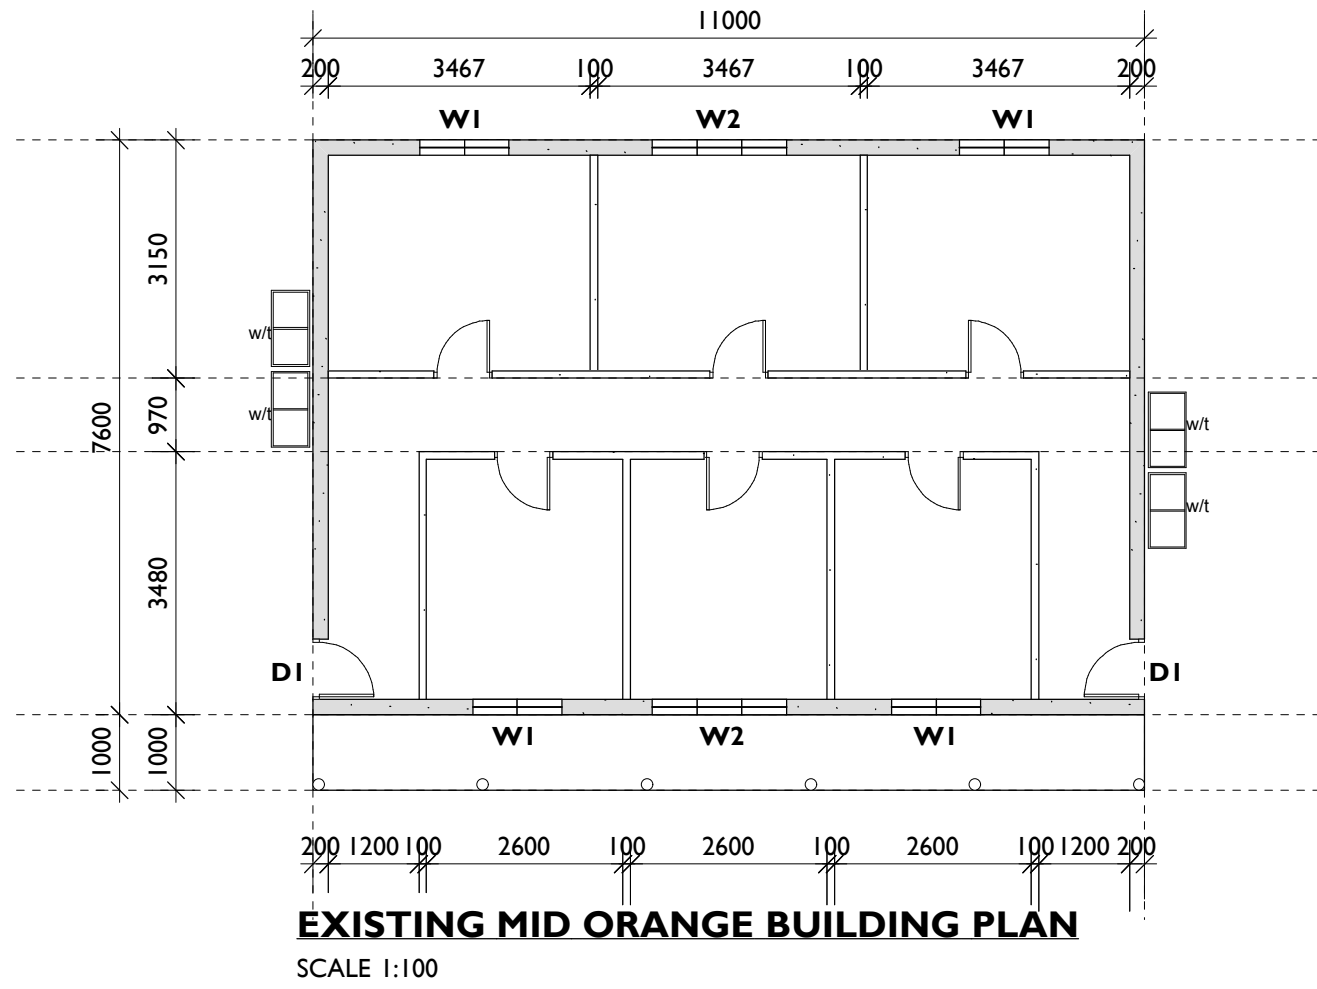


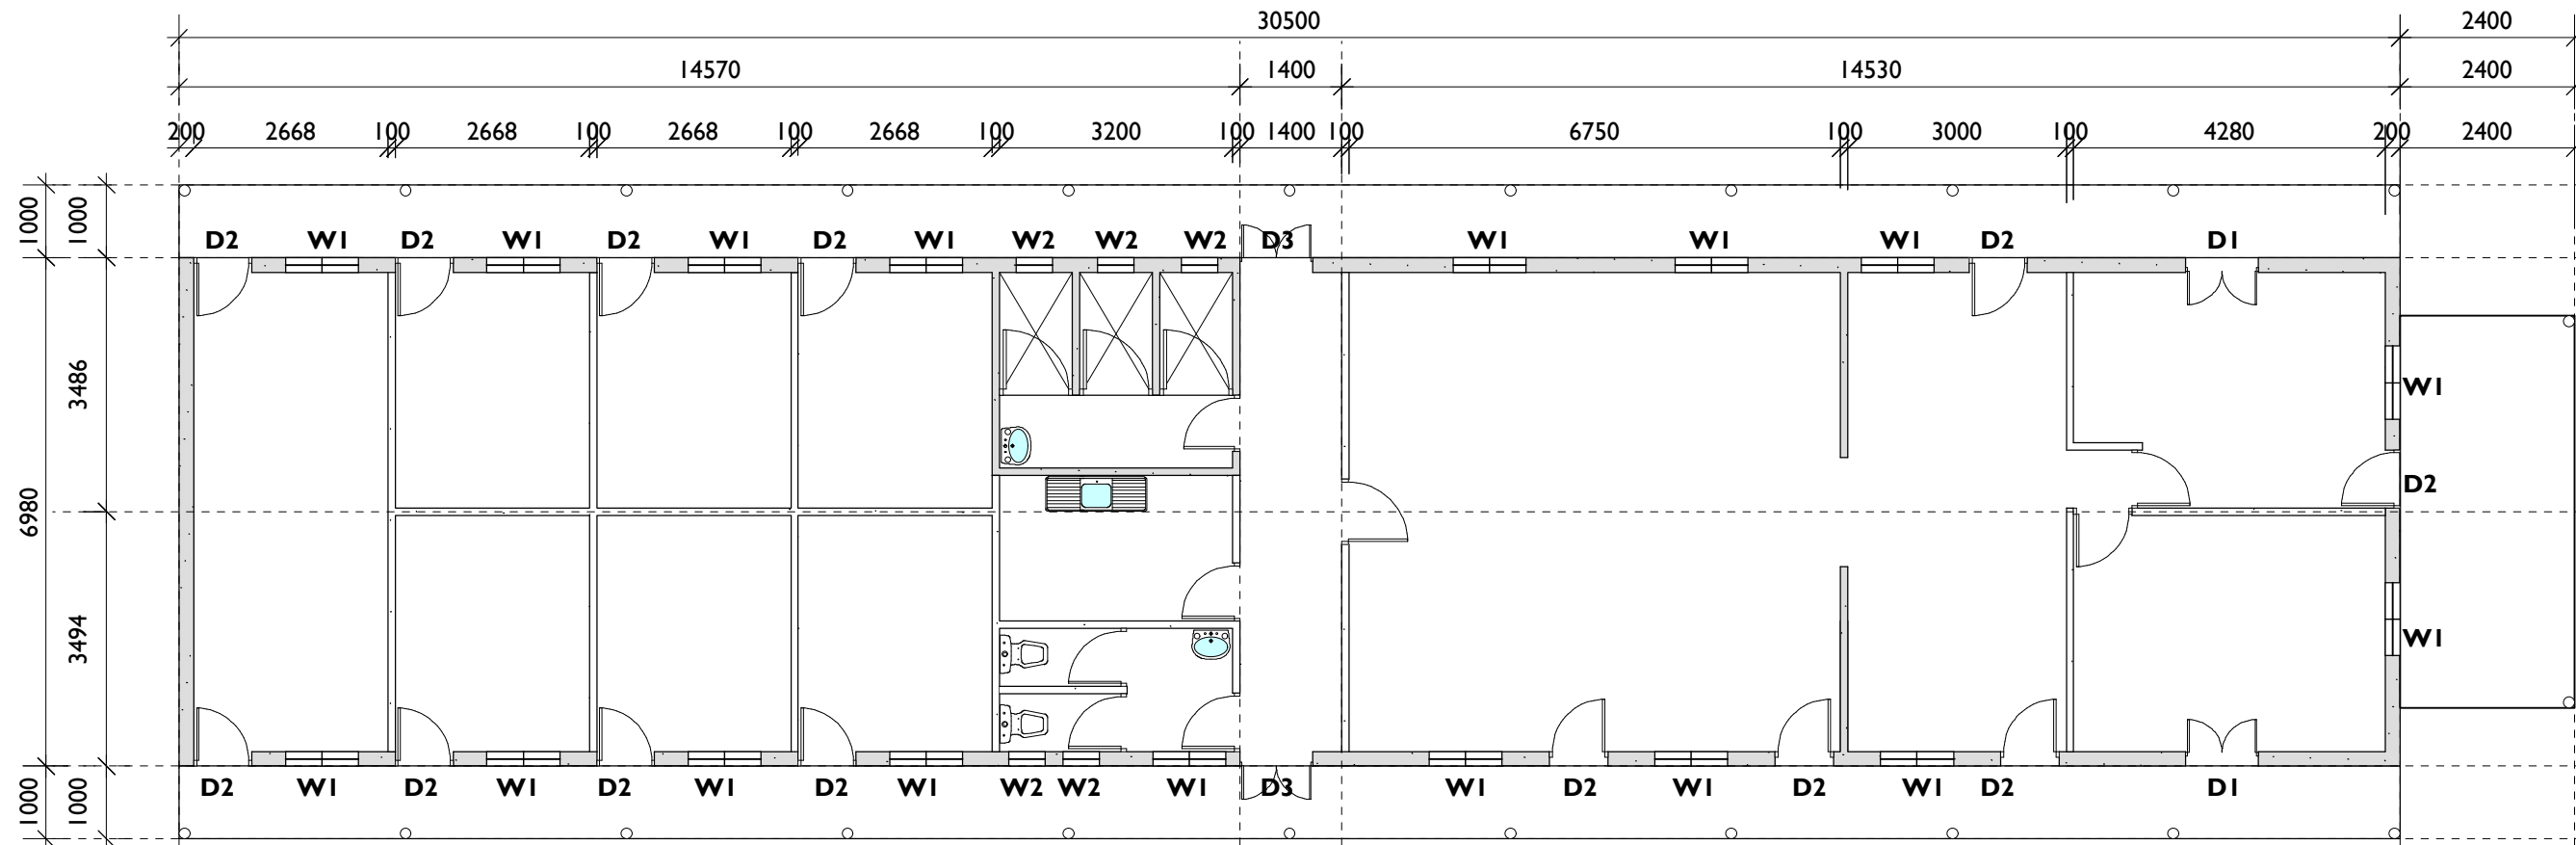


EXISTING ORANGE - I BUILDING PLAN


SCALE 1:100

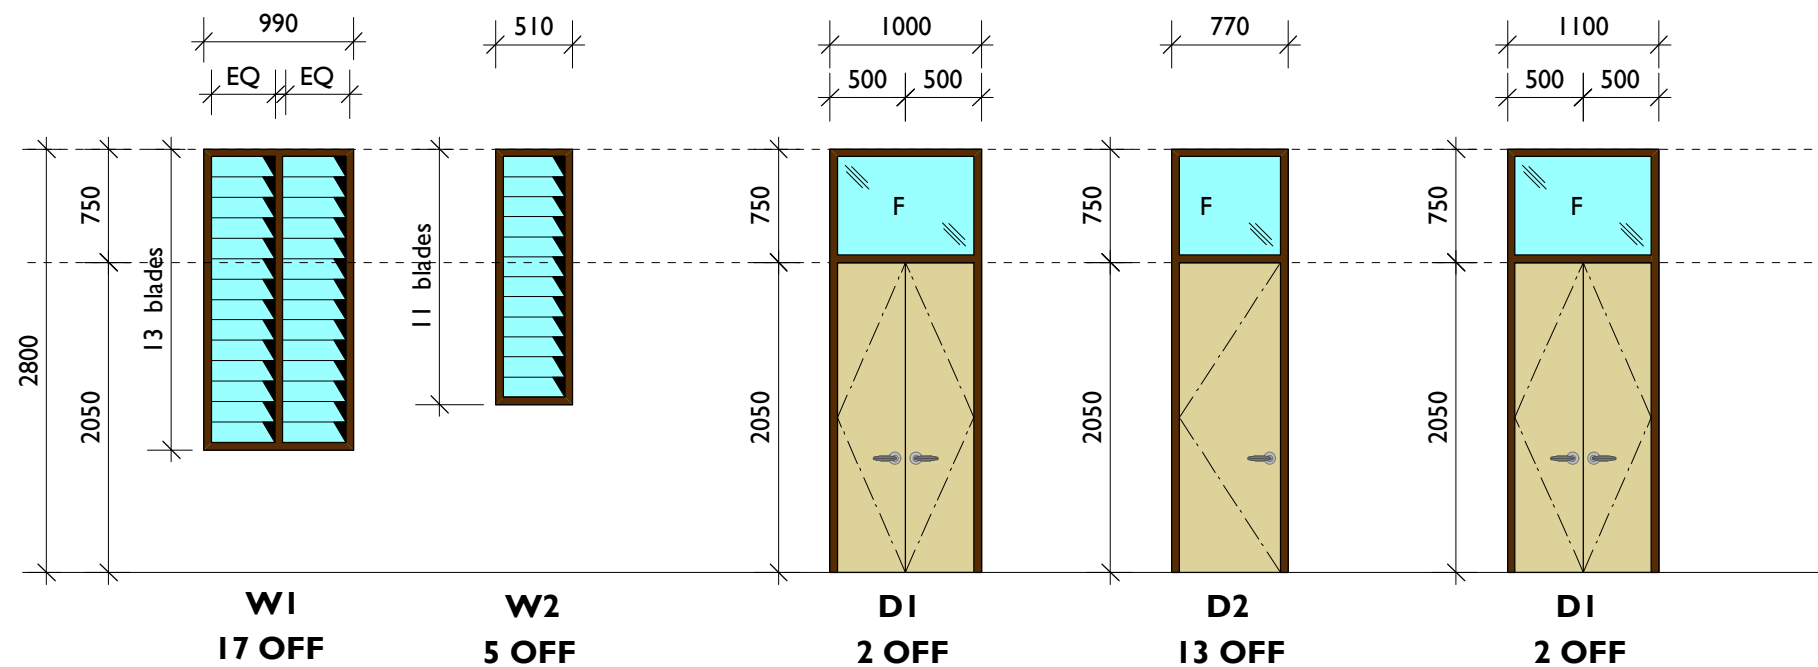

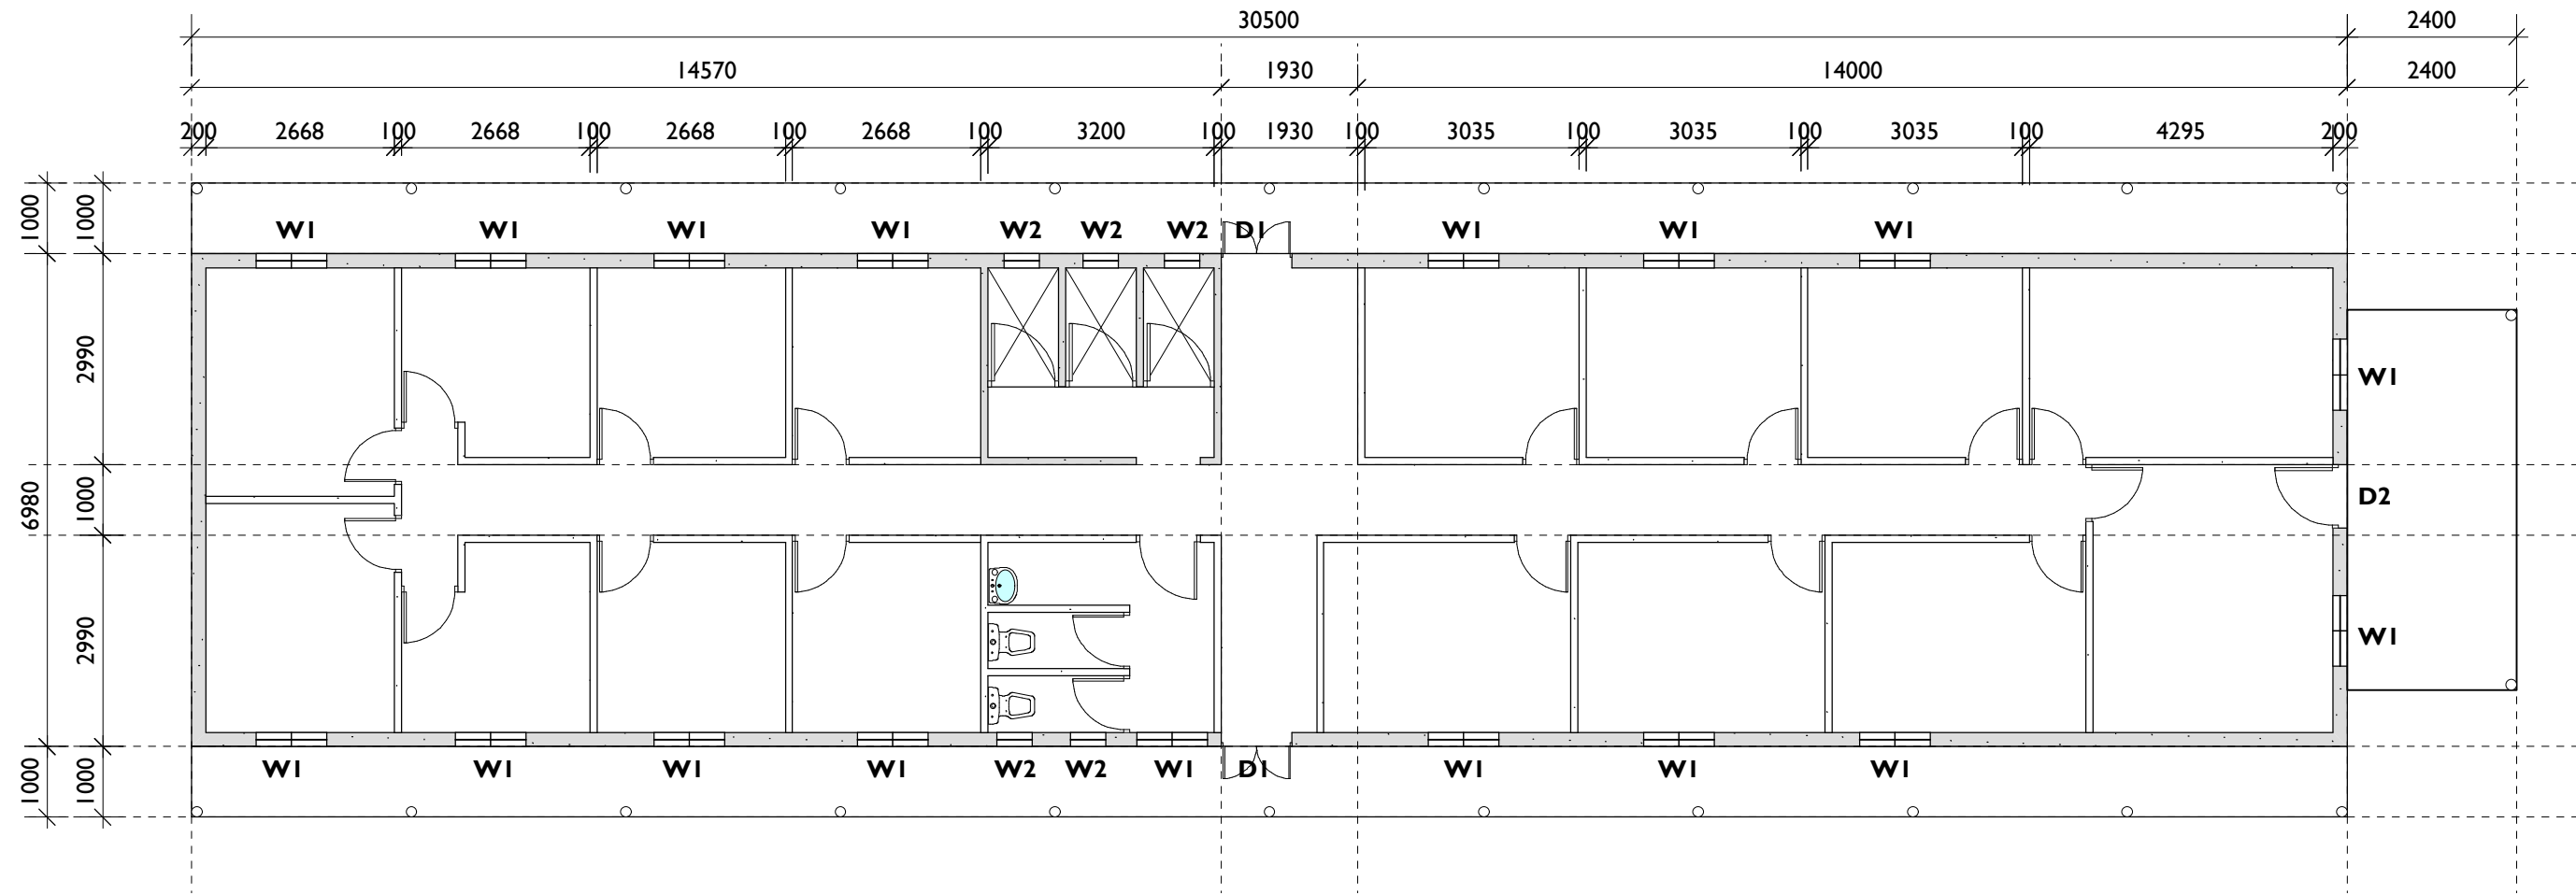

EXISTING ORANGE - 2 BUILDING PLAN
SCALE 1:100

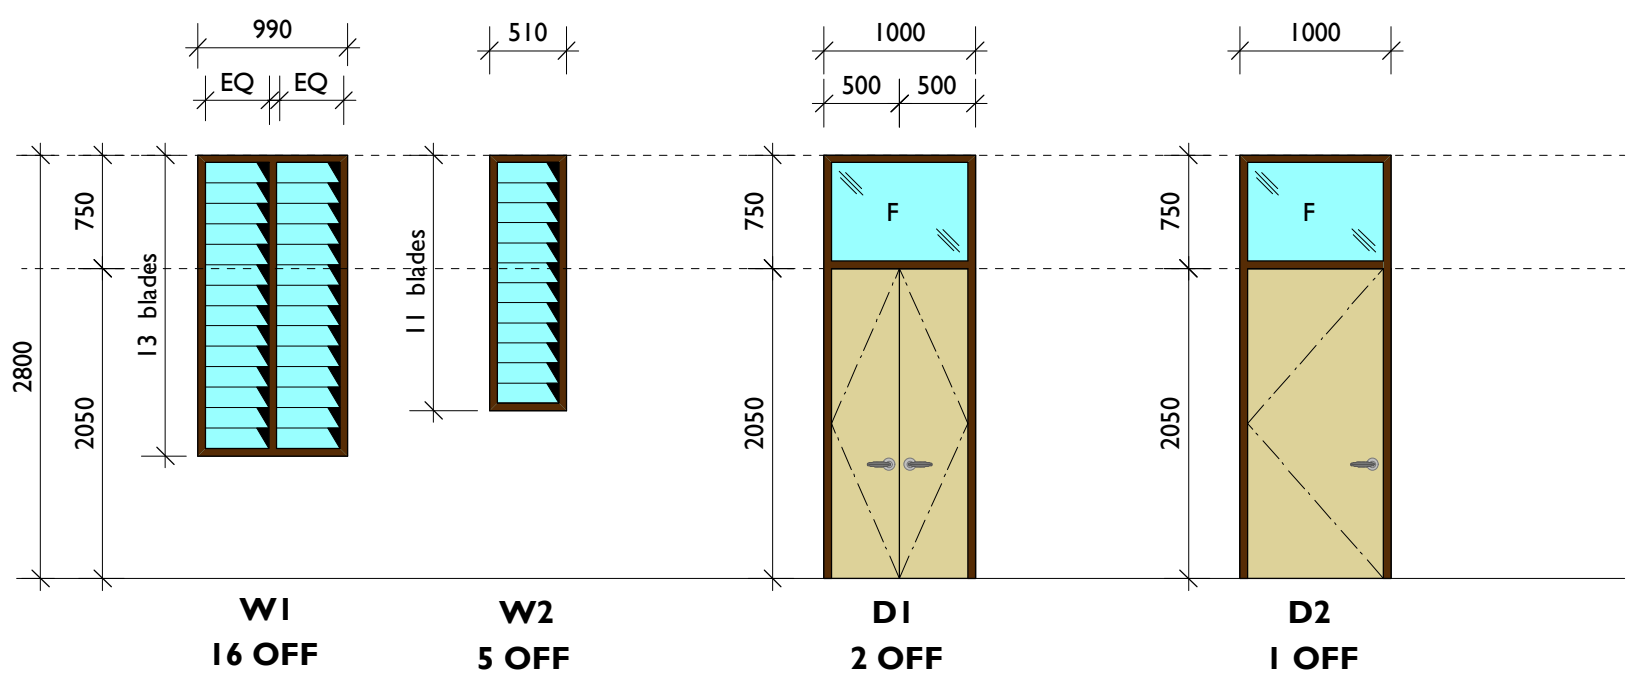

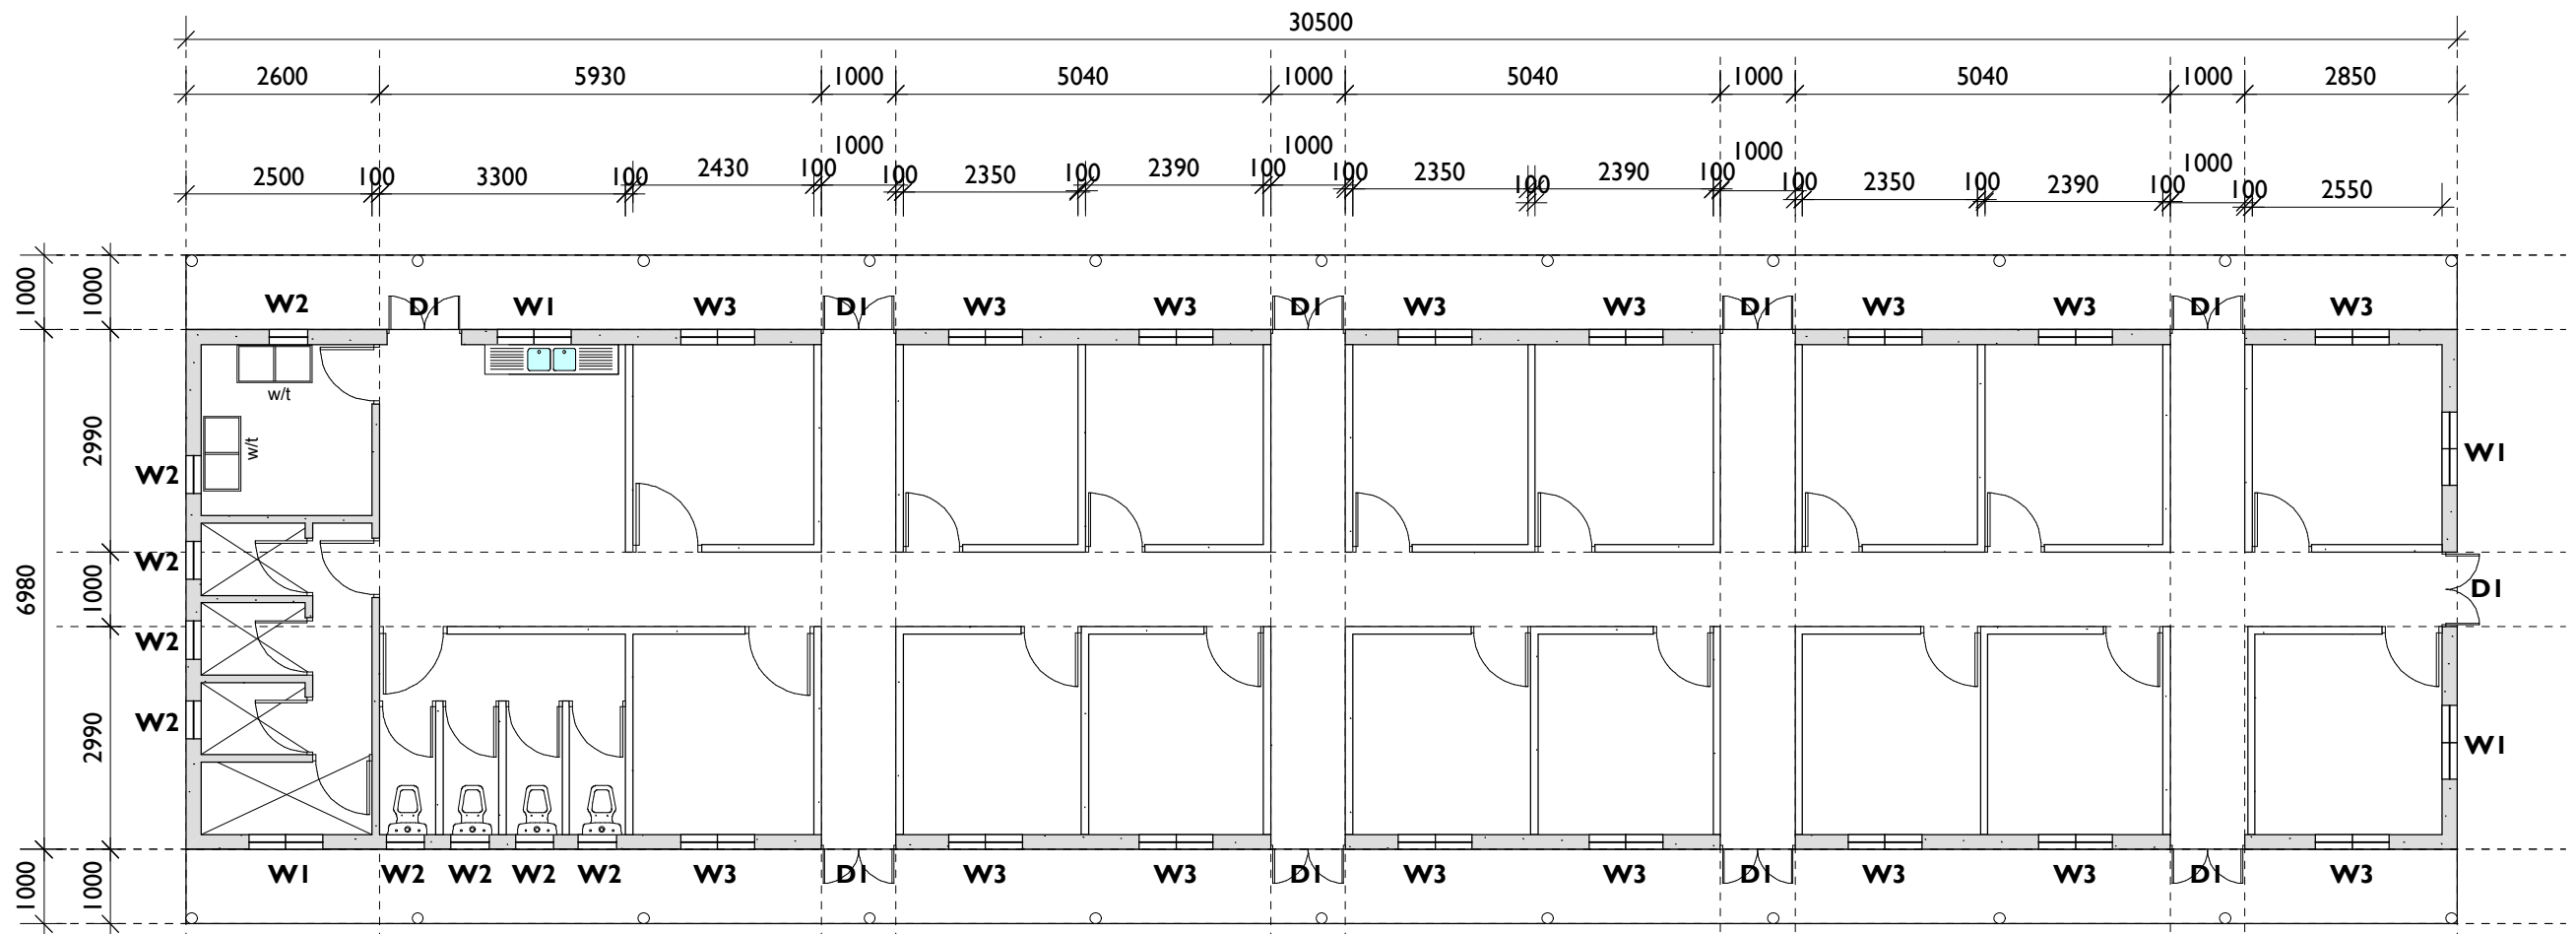

EXISTING BLUE BUILDING PLAN

SCALE 1:100

