










Koronivia Campus


Legend	
01	Ground Floor - Dean's Office, Academic & Finance Office, Library First Floor - Veterinary Microbiology Lab, Lecture Room & Office
02	Washroom
03	School of Agricultural Science - Dept. of Crop Production
04	Ground Floor - Dept of Veterinary Science, Dep. Of Animal Husbandary, Entomology & Plant Pathology, Dept. of Genetics & Plant Breeding Second Floor - Dept of Agriculture Crop Extension & Fisheries
05	Laundry
06	Cafeteria
07	Hostel Accommodation
08	Hostel Accommodation
09	FNUSA Office & Lecture Room
10	Security Booth
11	Vetrinary Physiology Lab, Vetrinary Biology -Chemistry Lab
12	Forestry Building
13	Engineering Building
14	Lecture Theatre & Lab
15	Storage Shed
16	Maintenance Shed
17	Classroom
18	Classroom
19	Classroom
20	Classroom

	Learning & Teaching
	Administration
	Ancillary-Cafeterias,Shops
	Hostels
	Recreational
	Utilities
	Security

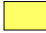

Narere Centre


Legend	
01	Security Booth
02	Ground Floor - NTPC Reception & Finance, SLP Office, Dept of Mechanical & Automotive Industry Training, Department of Levy & Grants Second Floor - SLP TVET & Directorate
03	Printery Building
04	Cafeteria
05	Ground Floor - Dept of electrical & Electronics First Floor - Apprenticeship & Trade Test Dept, Graphics & Signage Dept
06	Ground Floor - Lecture Room First Floor - Library, Dept. of Marine & Ports
07	Hill Top Classrooms
08	Hill Top Classrooms
09	APTC - Painting & Decorating Workshop
10	Refrigeration & Aircon
11	Maintenance Shed
12	Welding, Electrical, Plumbing, Automotive, Carpentry & Joinery Workshops
	Learning & Teaching
	Administration
	Ancillary-Cafeterias, Shops
	Hostels
	Recreational
	Utilities
	Security

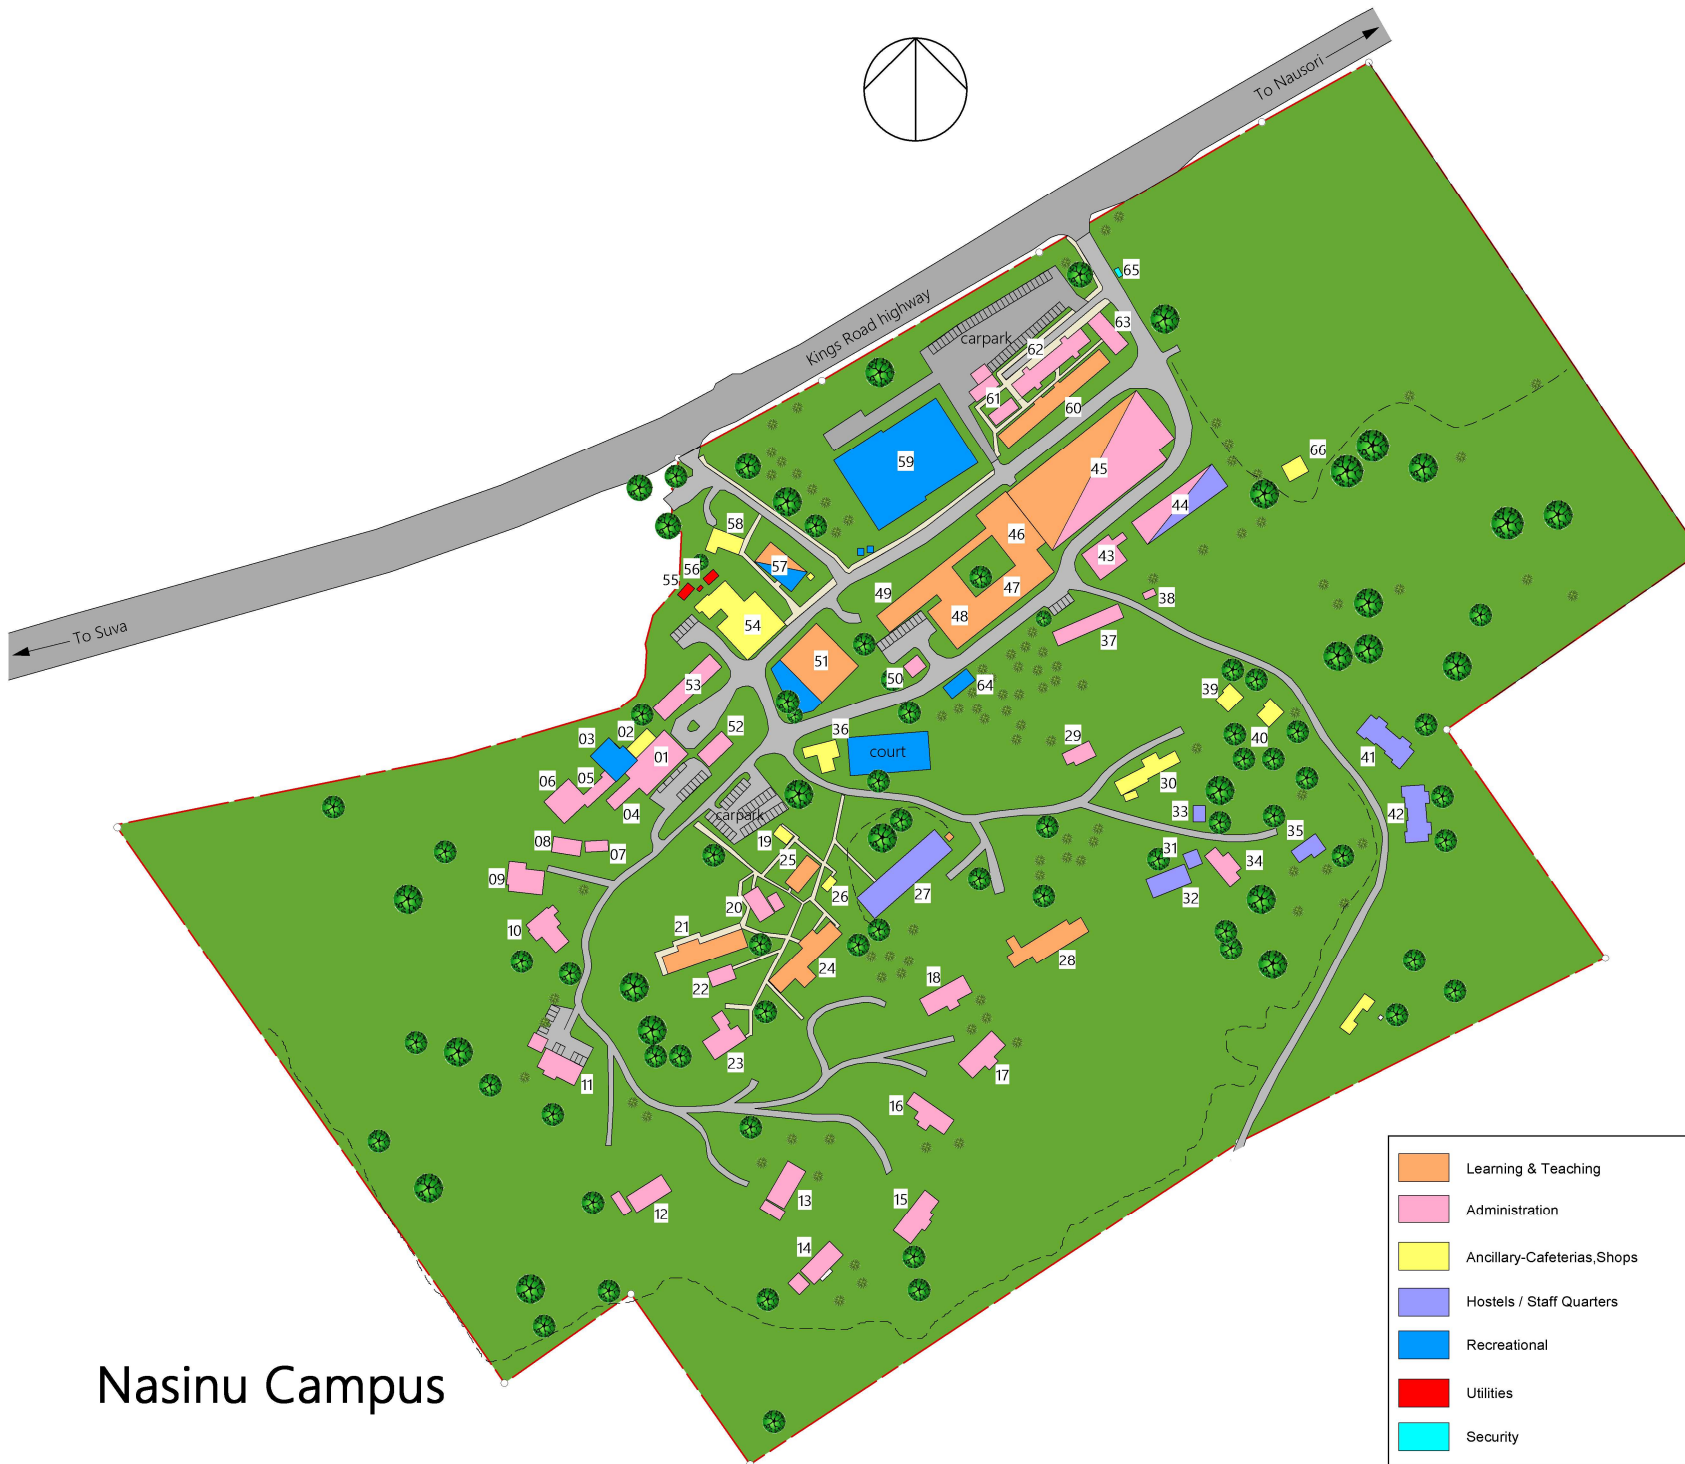






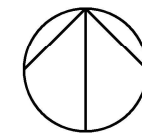

Nasinu Campus


Orange	Learning & Teaching
Pink	Administration
Yellow	Ancillary-Cafeterias, Shops
Purple	Hostels / Staff Quarters
Blue	Recreational
Red	Utilities
Cyan	Security

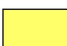Legend	
01	Office of the Vice Chancellor
02	Rest Rooms
03	Bure/Shed
04	Director HR Office
05	Director Finance Office
06	Human Resource Office
07	Container House
08	Records Management
09	Dept. of HR Talent Acquisition & HR Partnerships and Dept. of Compensation & Benefits
10	DMC Office
11	CPI Office
12	E&F and OHS Office
13	Pro VC L&T
14	Vacant
15	Department of Institutional Research Planning & International Relations
16	Centre for Learning & Teaching Enhancement
17	Centre for Flexible & E-Learning
18	Film & TV
19	Rest Rooms
20	Dept. of Legal and Internal Audit
21	Computer Lab
22	MCS CSIS Dept.
23	Old SPRO
24	Computer Lab
25	Computer Lab
26	Rest Rooms
27	Hostel Accommodation
28	Music La/Classroom
29	Dept. of Computing Science & Information System
30	Maintenance Shed
31	Vacant
32	Vacant
33	Vacant
34	FNUSA Office
35	Vacant
36	Jumpin Java
37	Dept. of Sports & Physical Education
38	Groundsmen Room
39	Staff Quarters
40	Staff Quarters
41	Staff Quarters
42	Staff Quarters
43	Commerce Administration Office
44	Ground Floor - Book Shop, E&F Office, Dept. of Communication, Language & Literature, Dept of Ethics & Governance
45	First & Second Floor - Hostel Accommodation
46	Ground Floor - First Floor - Dean Office - College of Humanities & Education
47	Ground Floor - Dean Office - CBHTS First Floor - Tutorial & Lecture Rooms, ICT Help Desk
48	Second Floor - Dept of Law, Management, Banking & Finance and Accounting
49	Library
50	Tutorial and Lecture Rooms
51	Cleaners & Lanscapers Room
52	Lecture Theatre
53	Management Accounting & Supply Chain
54	Financial Accounting Dept., Revenue & Debt Management, Registry secretariat
55	Cafeteria and Dining Room
56	Generator Room
57	FEA Power Boards
58	Disability Center
59	Uniclinic
60	FNU Gym
61	ERC
62	ERC
63	ERC
64	Bure
65	Security Booth
66	Change room



Legend	
01	Ground Floor - Administration Office, Computer Lab, Laboratories & Cafeteria First Floor - Library and hostel Accommodation Second Floor - Hostel Accommodation
02	Cleaners Room
03	Tamavua Room 1
04	SOPD Clinic
05	Health Clinic
06	Nutrition Building
07	School of Public Health & Primary Care Staff Office
08	Admin Building
09	C Pond
	Learning & Teaching
	Administration
	Ancillary-Cafeterias, Shops ,etc
	Hostels
	Recreational
	Utilities
	Security


Department of Public Health

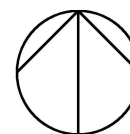

Legend	
Building No	Building Labels
01	Security Booth
02	Ground Floor - Lecture Theatre, ICT First Floor - Lecture Rooms Second Floor - Labs & Tutorial Rooms
03	Ground Floor - Nursing Science, Community Health, NPD, Finance First Floor - Head of School, Community & Mental Health, Demo Lab
04	Auditorium
05	Bakery Kitchen & Electrical Sub Board
06	Cafeteria & Dining Hall
07	Library
08	Fleet Office & Garage
09	Admin Office
10	Hostel Accommodation Office
11	Maintenance Shed Office
12	Hostel Accommodation
13	Hostel Accommodation
14	Estates & Facilities - Maintenance Coordinator Office
15	Hostel Accommodation
16	Hostel Accommodation
17	Hostel Accommodation
18	Hostel Accommodation
19	Hostel Accommodation
20	Hostel Accommodation
21	Hostel Accommodation
22	Hostel Accommodation
23	Hostel Accommodation
24	Hostel Accommodation

	Learning & Teaching
	Administration
	Ancillary-Cafeterias, Shops
	Hostels
	Recreational
	Utilities
	Security

School of Nursing

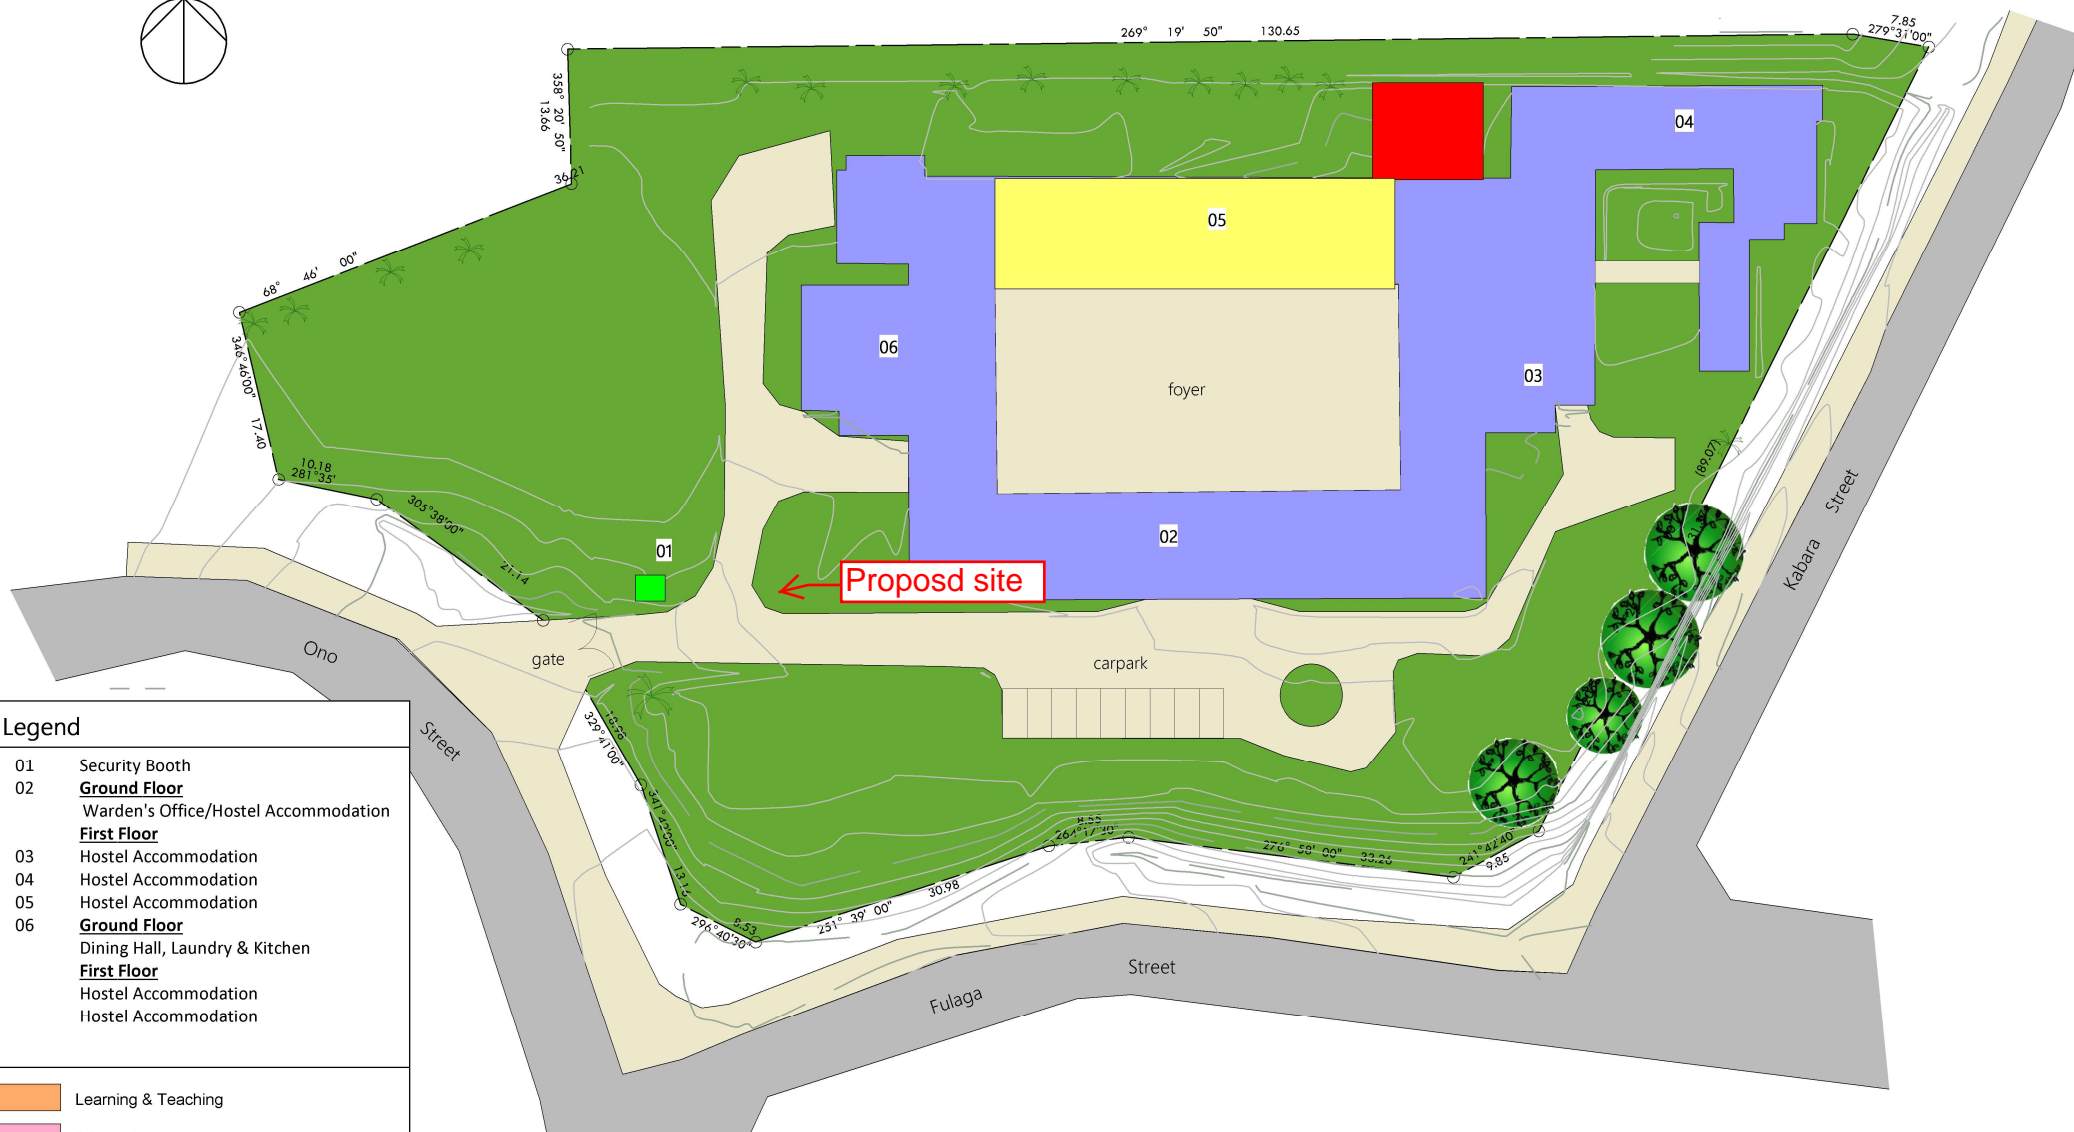

Legend

- 01 Security Booth
- 02 **Ground Floor**
Warden's Office/Hostel Accommodation
- 03 **First Floor**
Hostel Accommodation
- 04 Hostel Accommodation
- 05 Hostel Accommodation
- 06 **Ground Floor**
Dining Hall, Laundry & Kitchen
- 07 **First Floor**
Hostel Accommodation
- 08 Hostel Accommodation

- Learning & Teaching
- Administration
- Ancillary-Cafeterias, Shops
- Hostels
- Recreational
- Utilities
- Security

Ono Street Hostel - Samabula

Legend

01 **Security Booth**

02 **Ground Floor**

- Academic Office

- UIMS Office

First Floor

-MG-CEIT Office

Second Floor

- Lecture Rooms

03 **Ground Floor**

- Library

- ICT Stores

First Floor

- CEST Dean's Office

Second Floor

- Department of Mathematics & Statistics Staff Office

04 **Ground Floor**

- Cafeteria

First Floor

- UIMS Project Office

- ICT Department

- ICT Helpdesk

Second Floor

- Computer Labs/Lecture Rooms

05 **Bookshop**

06 **Ground Floor**

- Mechanics Lab

First Floor

- Building & Civil Engineering/School of Applied Science/Automotive Staff Offices

Second Floor

- Teaching Rooms

07 **Ground Floor**

- School of Mechanical Engineering

- Agricultural Engineering Workshop

First Floor

- School of Mechanical Engineering Staff Office

Second Floor

- School of Electrical & Electronics Staff Office

08 Generator Room

09 Communication Cottage

10 Male/Female Restrooms

11 **Ground Floor**

- School of Mechanical Engineering Workshops

First Floor

- APTC

- School of Building & Civil Engineering Labs

- School of Electrical & Electronics Labs

12 Auto Engine Workshop

13 Compressor Room

14 Light motor vehicle engine workshop

15 APTC (Aircon & Refrigeration Room)

16 Panel Beating Workshop

17 Wood Machining, Carpentry & Joinery Workshop

18 MB Hall & Dept of Plumbing and Sheetmetal

19 Maintenance Shed

20 Cafeteria

21 Examination Office

22 Fleet Office

23 Research Center

24 Hair Saloon Practical Room

25 Kindagarten

26 Division of Estates & Facilities

Learning & Teaching

Administration

Ancillary-Cafeterias,Shops

Hostels

Recreational

Utilities

Security

Proposd site

Derrick Campus



Legend	
Hoodless House	
01	Basement Level - Department of Physiology and Physiotherapy, Prosthetic Lab and Student Life Office Ground Floor- School of Dentistry & Oral Health, Academic Office, Ausaid DFAT Office and Hostel Accommodation First Floor - Dean's Office, Research Unit and Hostel Accommodation
02	School of Dentistry & Oral Health Office
03	Shed
Kivi House	
01	Foyer
02	Hostel Accommodation
03	Linen Room
04	Hostel Accommodation
05	Clothes Drying Shed
PCP	
01	Hostel Accommodation
02	Dining Hall & Cafeteria
03	Hostel Accommodation
04	Laundry & Rest Rooms
05	Maintenance Workshop
06	Dean's Office, School of Medical Science Staff Office and Classroom
<div> <div></div> Learning & Teaching </div> <div> <div></div> Administration </div> <div> <div></div> Ancillary-Cafeterias,Shops </div> <div> <div></div> Hostels </div> <div> <div></div> Recreational </div> <div> <div></div> Utilities </div> <div> <div></div> Security </div>	

Hoodless & Kivi House



Legend


- 01 Security Booth
- 02 Reception & Training Restaurant
- 03 Ground Floor - Cafeteria, Book Shop & Finance and Academic Office
- First Floor - VC's Office and CBHTS Staff Office
- 04 Training Kitchens
- 05 Training Kitchens
- 06 Library
- 07 Aviation & Hanger Block
- 08 Lecture Rooms
- 09 Teaching Room and Workshop
- 10 Housekeeping Training Block
- 11 Maintenance Shed
- 12 NTPC
- 13 NTPC
- 14 Tutorial Rooms
- 15 Computer Labs
- 16 Computer Labs
- 17 Lecture Theatre

- Learning & Teaching
- Administration
- Ancillary-Cafeterias, Shops
- Hostels
- Recreational
- Utilities
- Security





Nadi Campus



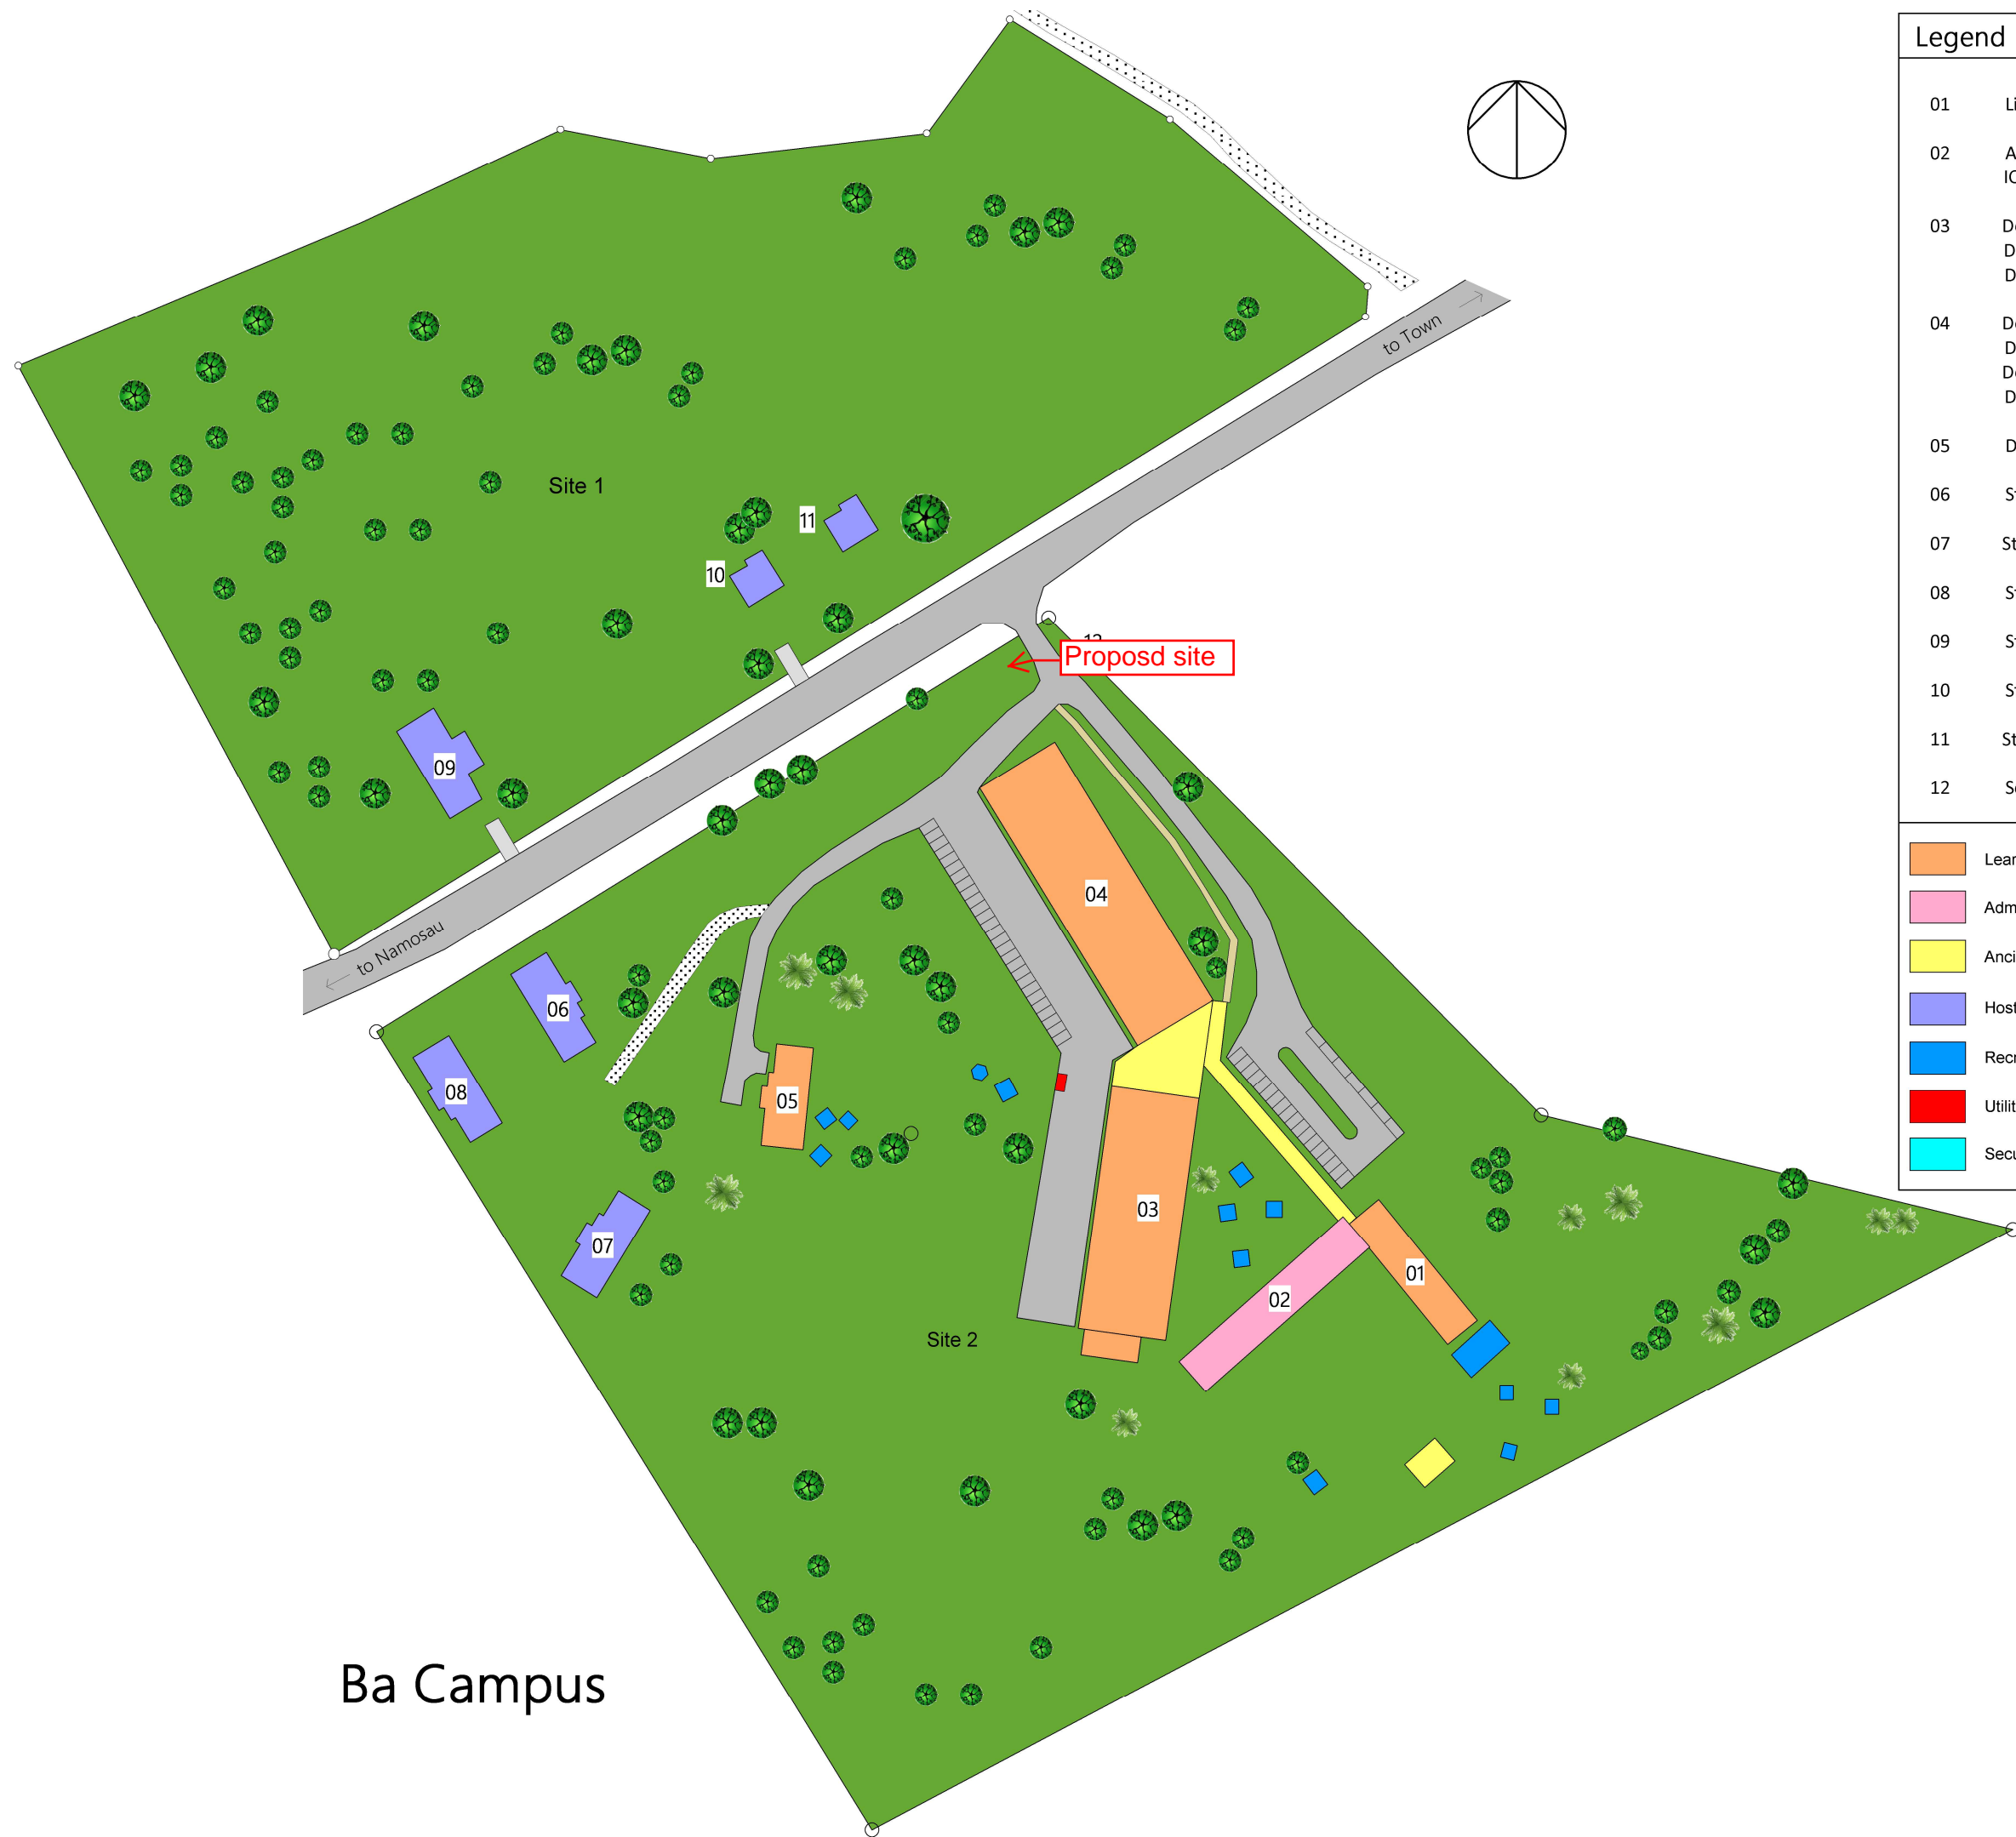

Ba Campus

Legend	
01	Library & Teaching Block
02	Administration, Academic, ICT, Finance & Staff Office
03	Department of Electrical Engineering Department of Carpentry & Joinery Department of Panel Beating
04	Department of Plumbing & Sheetmetal Department of Electronics Department of Welding & Fabrication Department of Automotive Engineering
05	Department of Agricultural Engineering
06	Staff Quarters
07	Staff Quarters
08	Staff Quarters
09	Staff Quarters
10	Staff Quarters
11	Staff Quarters
12	Security Booth
	Learning & Teaching
	Administration
	Ancillary-Cafeterias, Shops
	Hostels / Staff Quaters
	Recreational
	Utilities
	Security

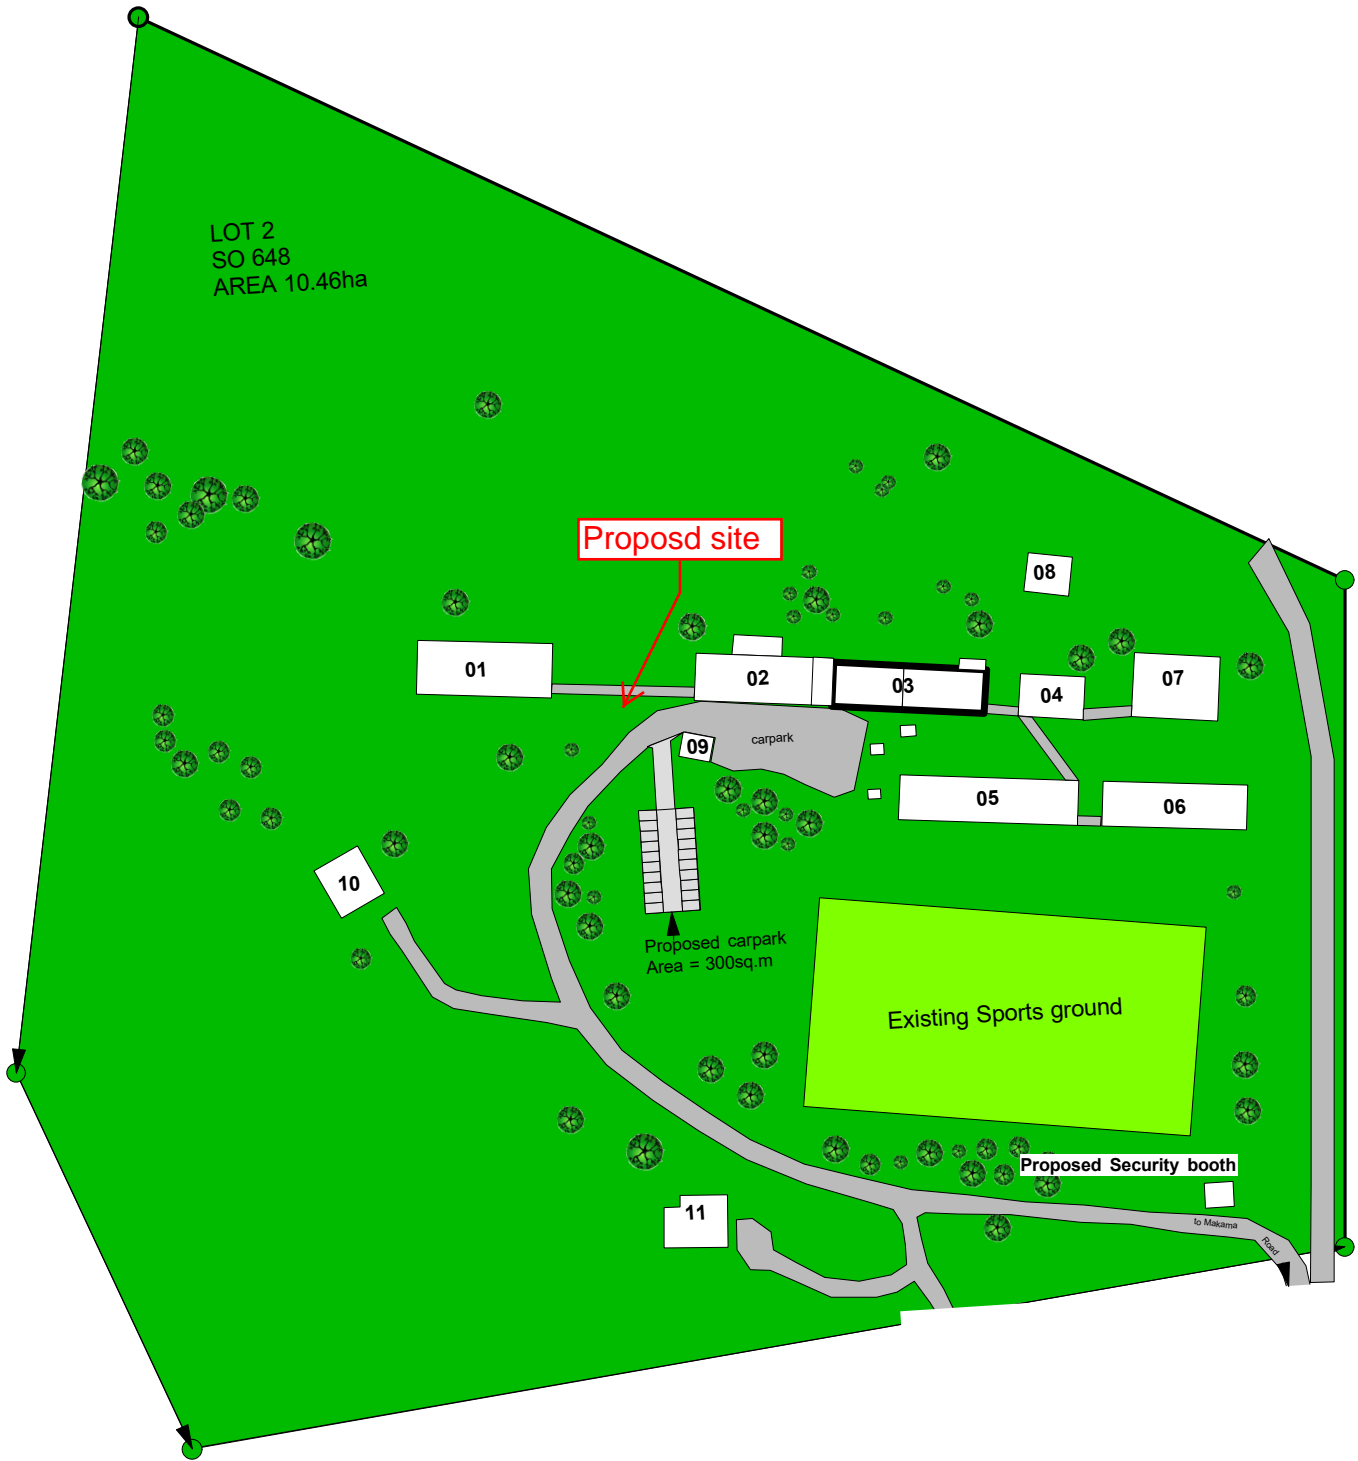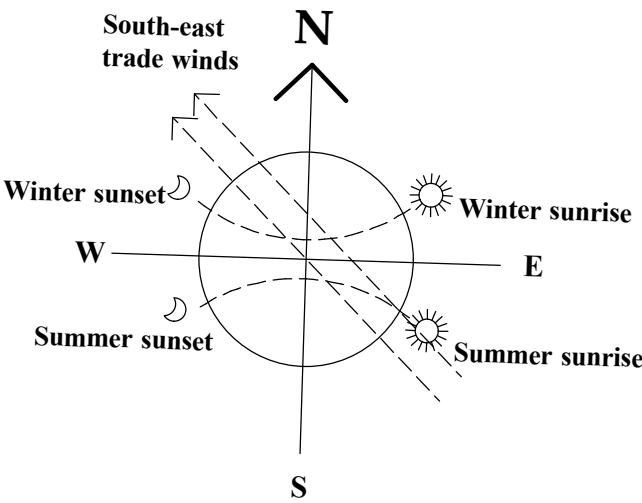


Legend

- 01 Carpentry & Construction workshop
Proposed Tutorial room 01
- 02 Admin office, Chemistry Lab & Proposed Library
Tutorial room 02, 03, 04 & 05
- 03 Conference room, SAS & Finance office, General
Computer Lab & Teaching Computer and Staff office
Proposed staff washroom Extension
- 04 Tutorial room 06 & 07
- 05 Training kitchen, House keeping training facility
Proposed Tutorial room 08
- 06 Concrete plinth with Open seating area
- 07 Automotive, Electrical, Mechanical &
Welding Workshop and Proposed Tutorial room 09
- 08 Automotive open workshop with ramp
- 09 Canteen,Security
- 10 Student Accomodation
- 11 Student Accomodation

LABASA CAMPUS - NADUNA
SCALE 1:2000



Pasifika Campus

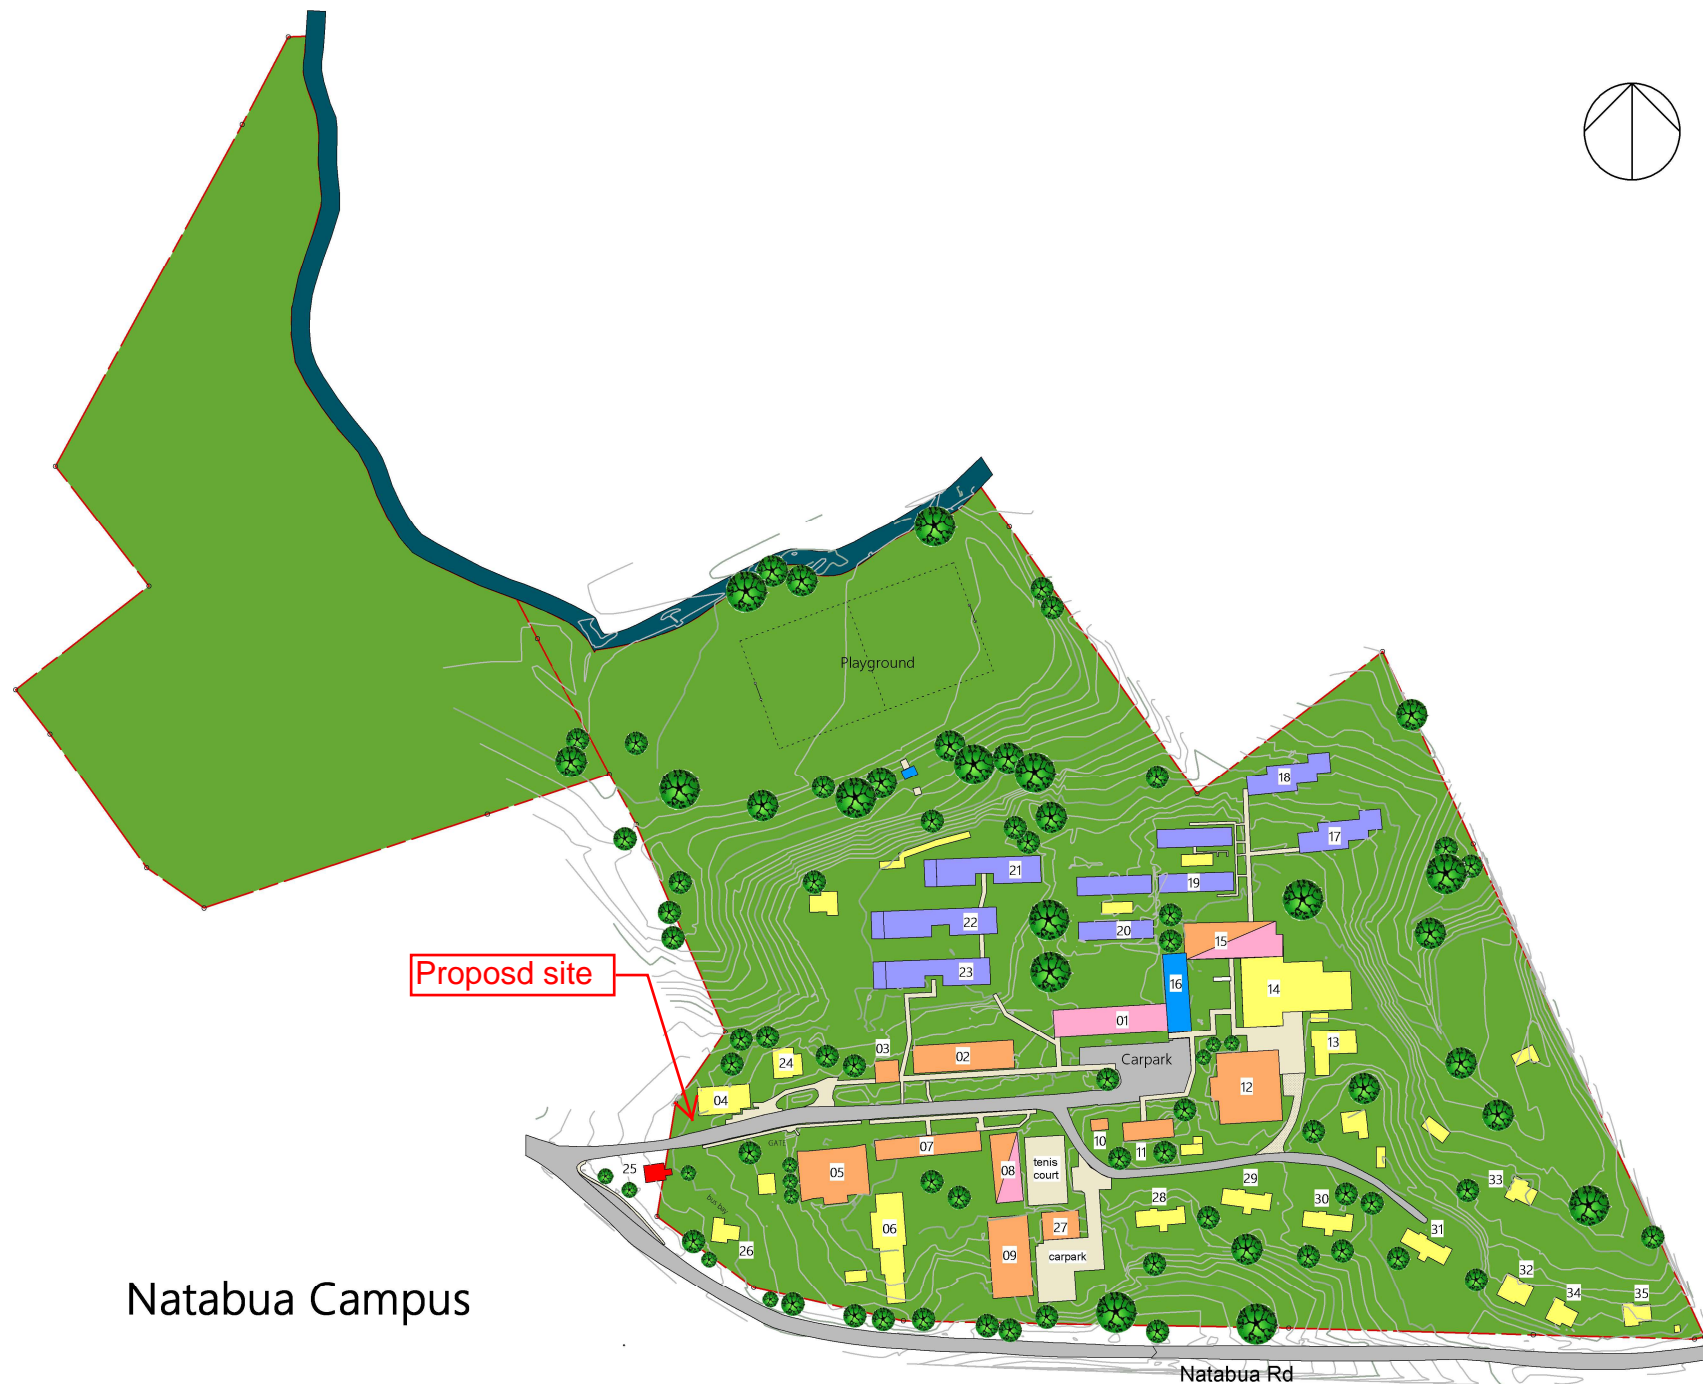

Natabua Campus



Legend	
Building No. Building Labels	
01	Ground Floor - Dean's Office, Academic Office and Guard Room First Floor - College of Humanities and Education Staff Office
02	Ground Floor - Textile & Chemistry Labs First Floor - Classrooms Second Floor - Classrooms
03	Laboratory
04	Bookshop & Cafeteria
05	Lecture Theatre
06	Maintenance Shed
07	Ground Floor - Biology and Physics Laboratories First Floor - Classrooms
08	Classrooms & E & F Office
09	Ground Floor - Lecture Theatre First Floor - Classrooms
10	Classrooms
11	Music Classrooms
12	Library
13	Uniclinic
14	Cafeteria & Dining Hall
15	Ground Floor - Old Gym First Floor - ICT Helpdesk and GP Labs
16	Bure
17	Hostel Accommodation
18	Hostel Accommodation
19	Hostel Accommodation
20	Hostel Accommodation
21	Hostel Accommodation
22	Hostel Accommodation
23	Hostel Accommodation
24	Quarters
25	Security Booth
26	Quarters
27	Rest Rooms
28	Unilodge
29	Quarters
30	Quarters
31	Quarters
32	Quarters
33	Quarters
34	Quarters
35	Quarters
Color Legend	
	Learning & Teaching
	Administration
	Ancillary-Cafeterias, Shops
	Hostels
	Recreational
	Security